

TAVERN 100 DIMENSIONAL DRAWING


SCALE 1":1'-0"

TAVERNS TO GO


PROJECT
 ENGINEER
 SIDERIS KAFALAS ENGINEERS, PC
 217-22 NORTHERN BOULEVARD,
 BAYSIDE, NEW YORK, NY 11361
 TEL: (718) 224-9091
 ARCHITECT
 MICHAEL ZENREICH, PC
 149 WEST 36TH STREET
 NEW YORK, NY 10018
 TEL: (212) 242-7440

REFERENCE DRAWINGS			
DRAWING NO.	DWG DATE	REV NO.	REV DATE
###	10.10.14	#	11.28.14


LEGEND

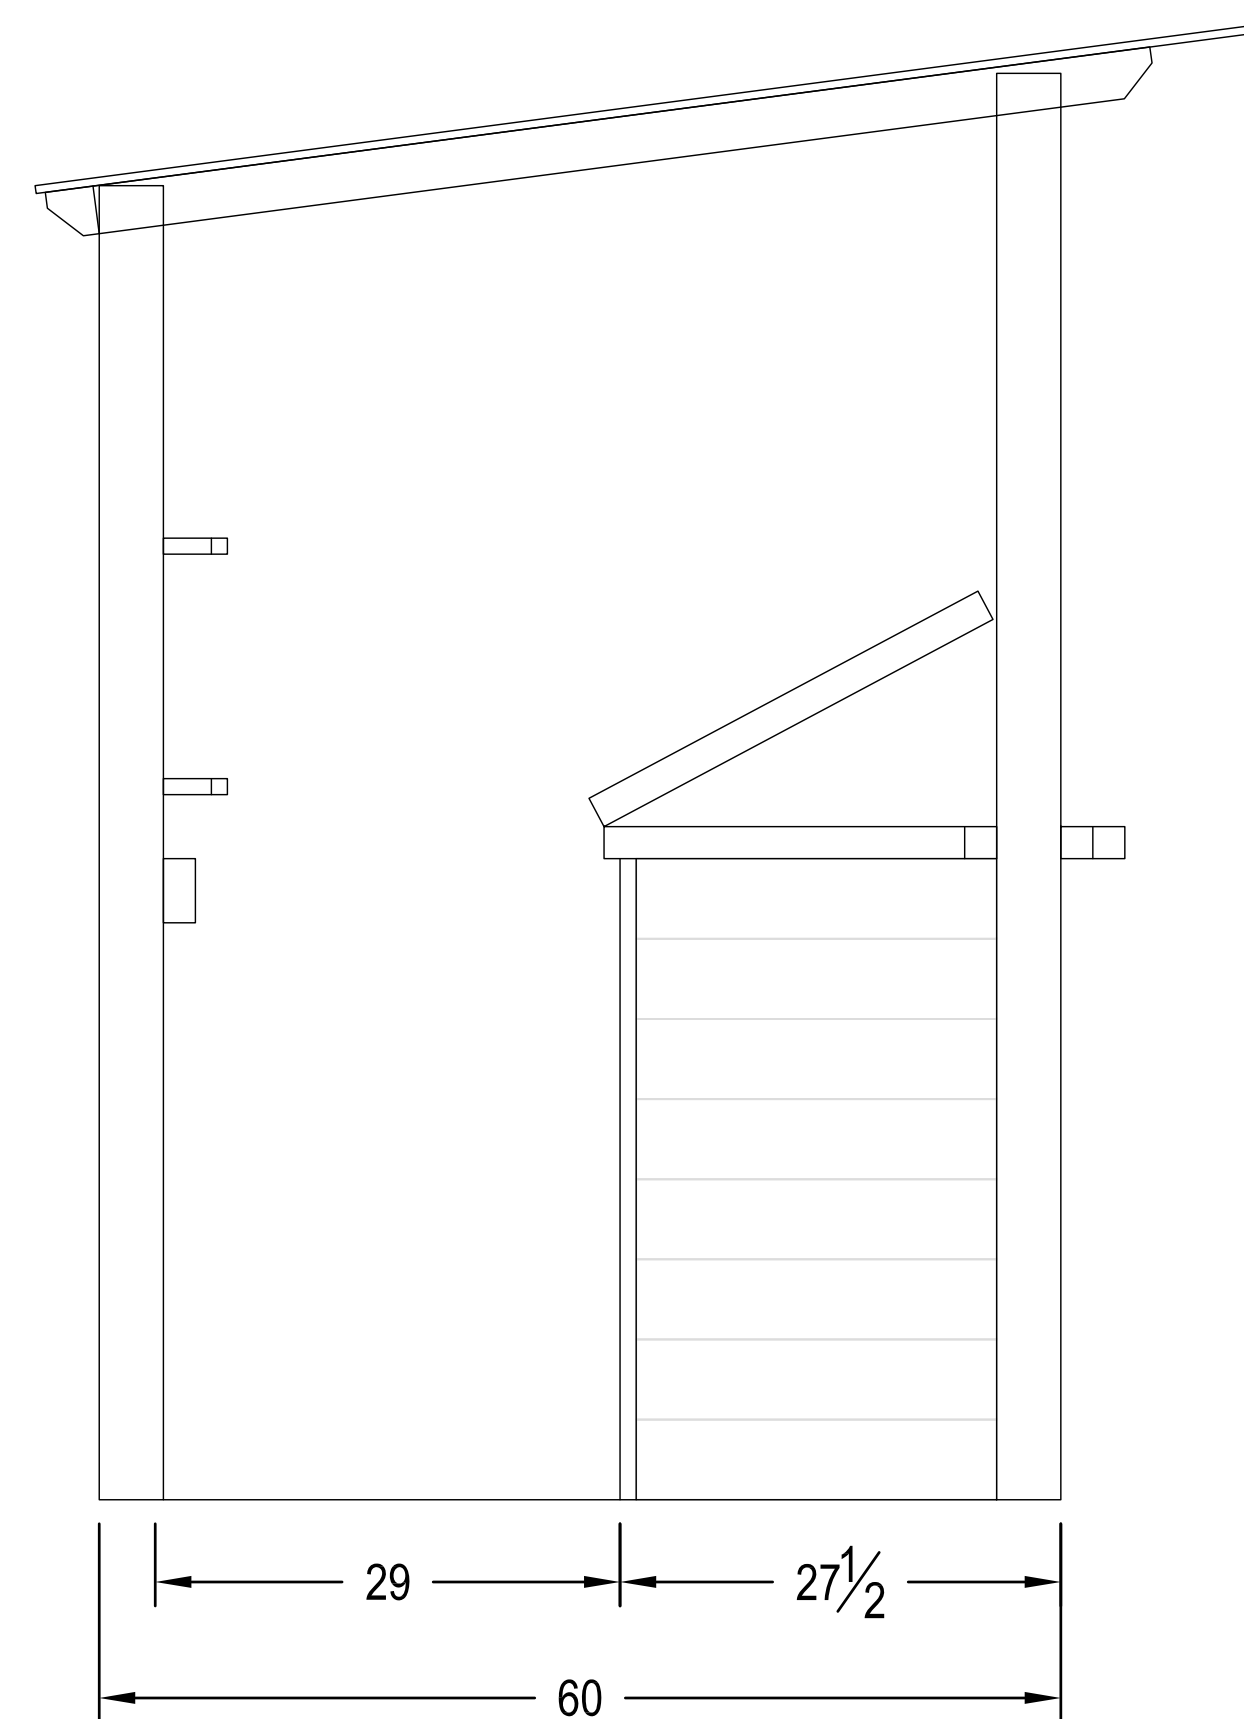

END VIEW (OPEN)

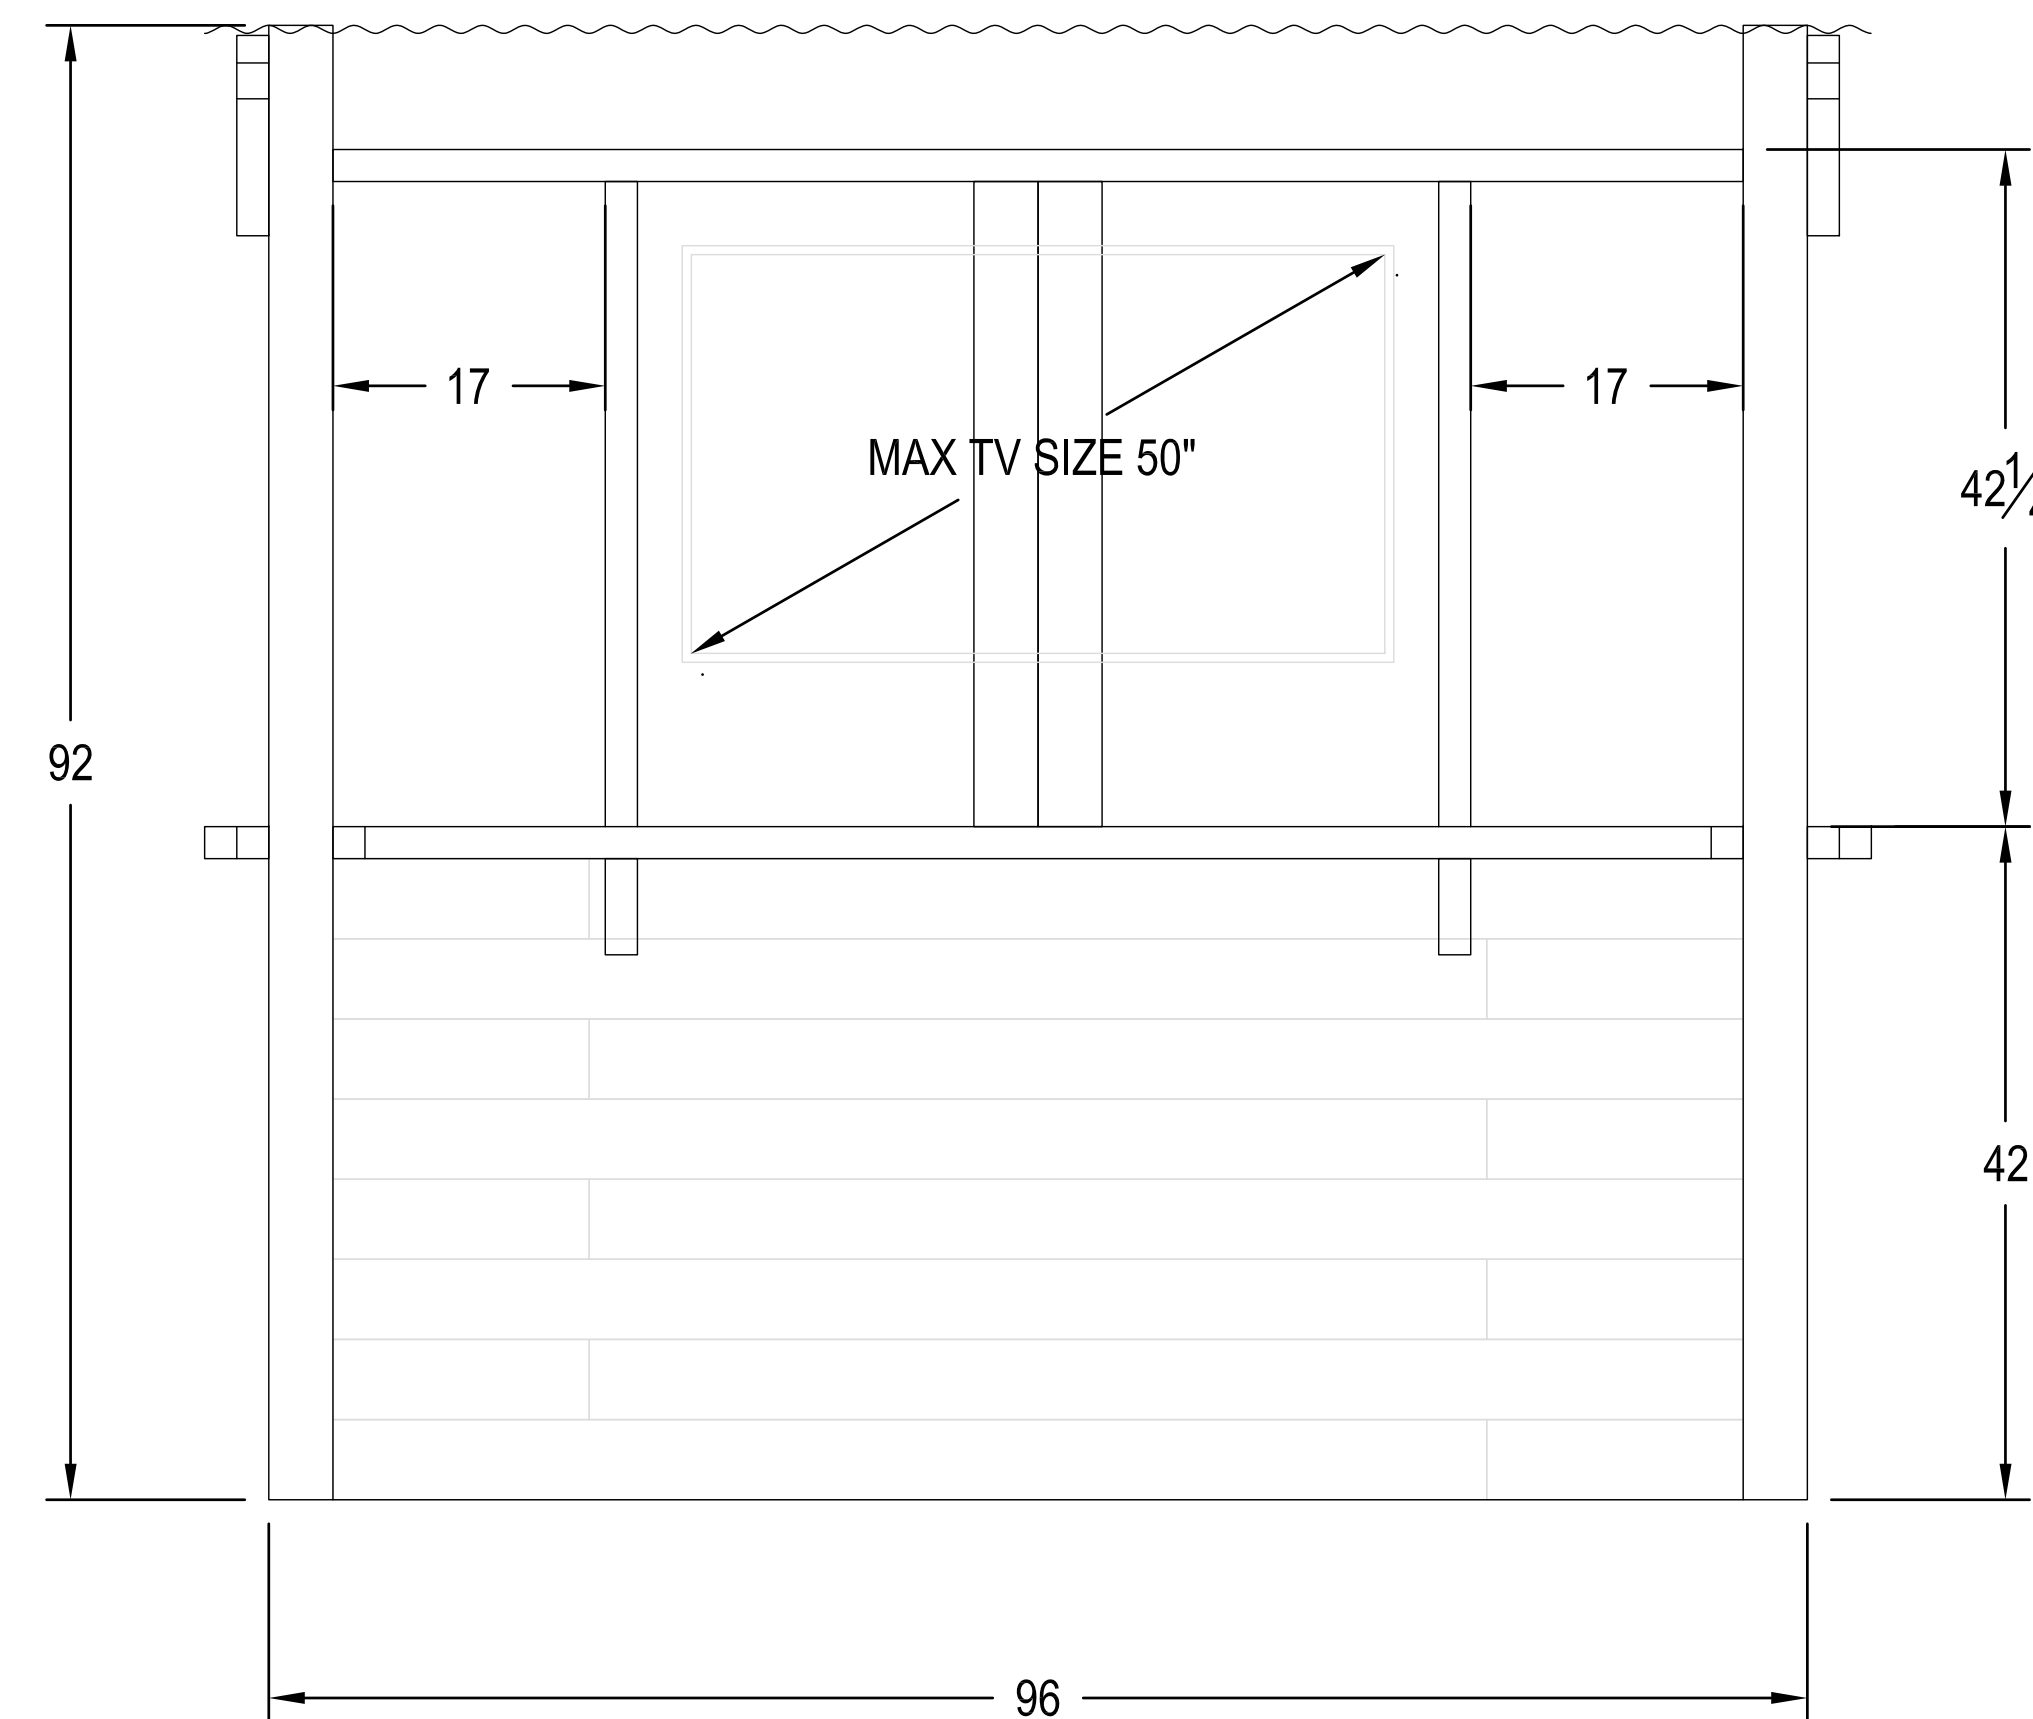

FRONT ELEVATION

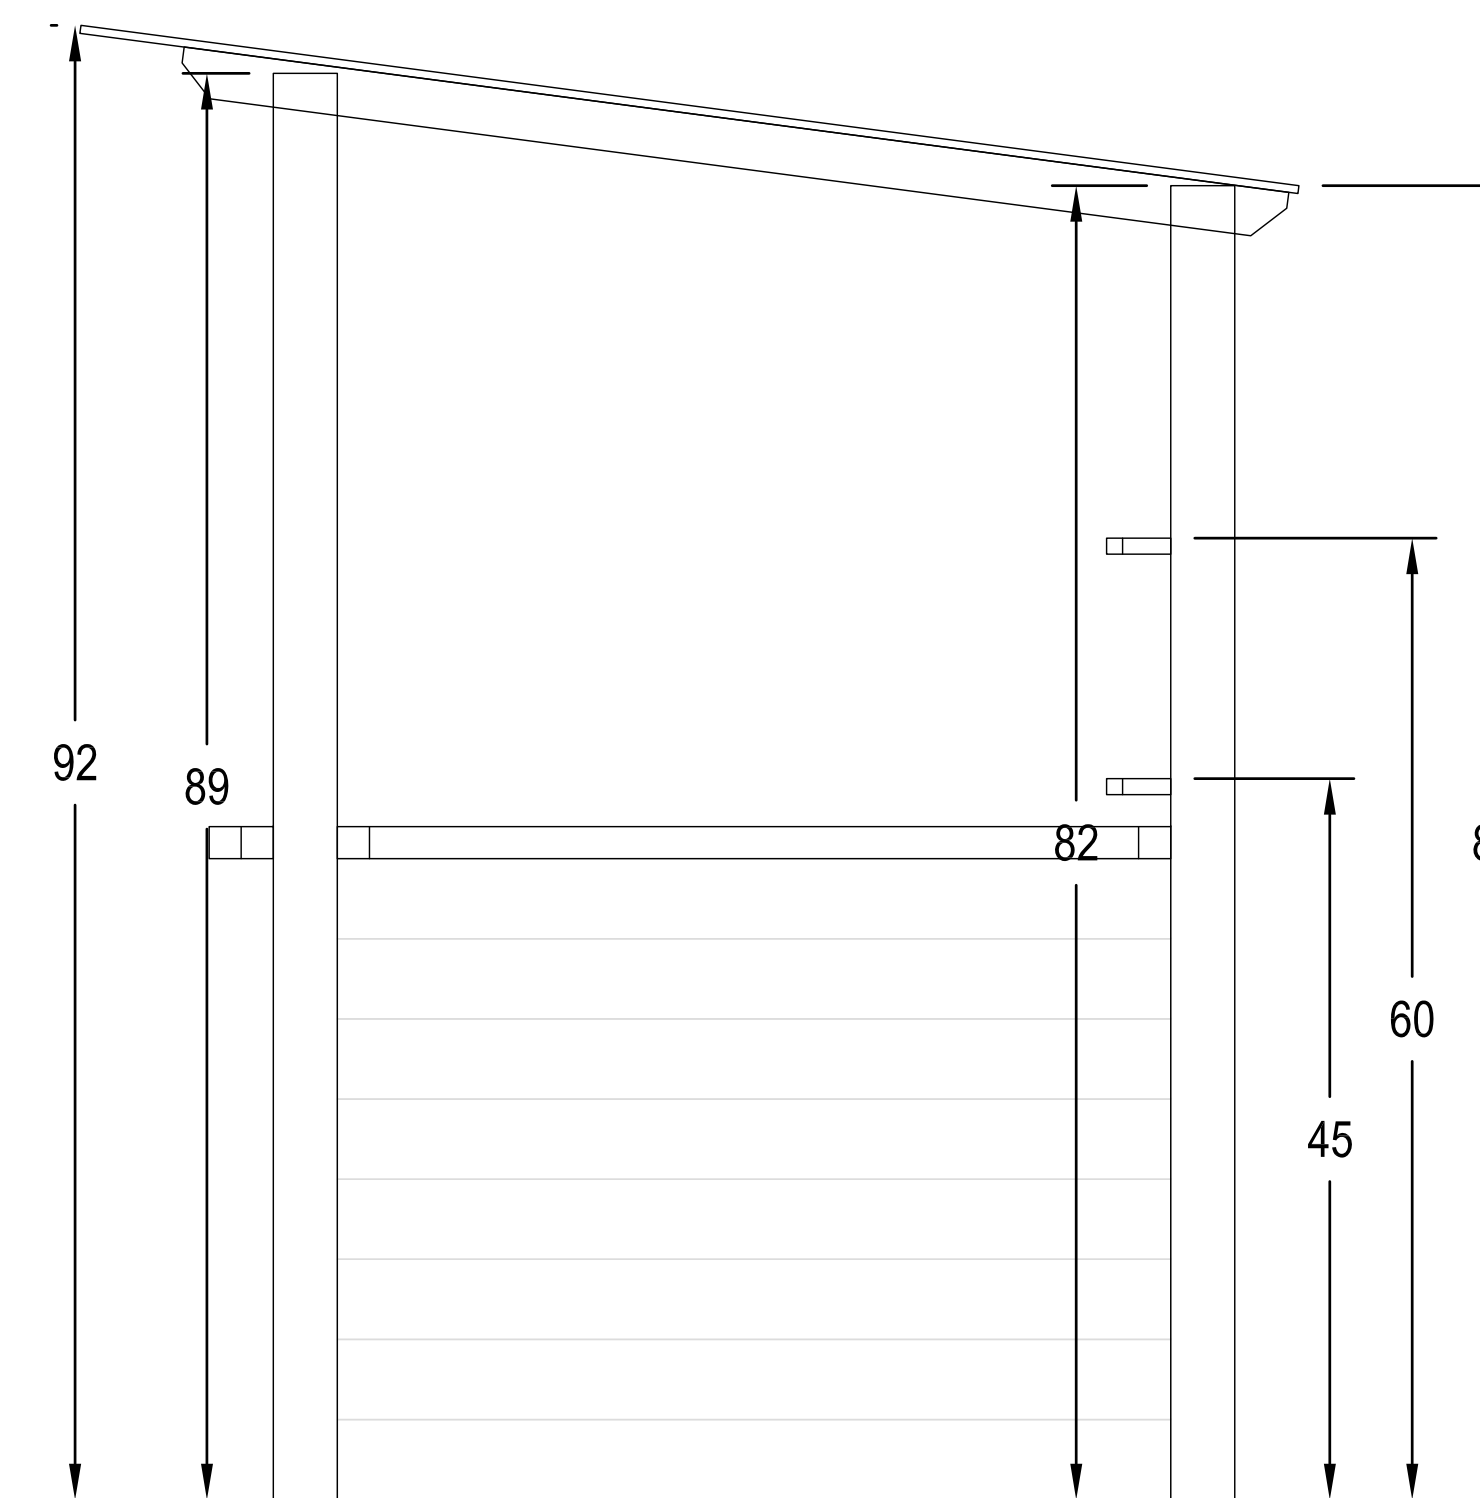

END VIEW (CLOSED)

SHOP DRAWINGS REVISIONS		
NUMBER	DATE	CHANGE NOTE
0		

FABRICATORS
TAVERNS TO GO
 TEL 347-437-1360
 EMAIL SALES@TAVERN-TO-GO.COM

PROJECT TAVERN MODEL 100	
TITLE DIMENSIONAL PLAN	
DRAWN BY: G.F.	DATE: 12/7/2021
FLOOR: -	JOB #: -
SCALE: 1"=1'-0"	DWG #: SM-1