


FIBERGLASS SHINGLES
 SECURE SHINGLES TO ROOF
 DECKING w/ (4) 1-1/4" ROOFING NAILS
 *** NOT INCLUDED WITH KIT ***

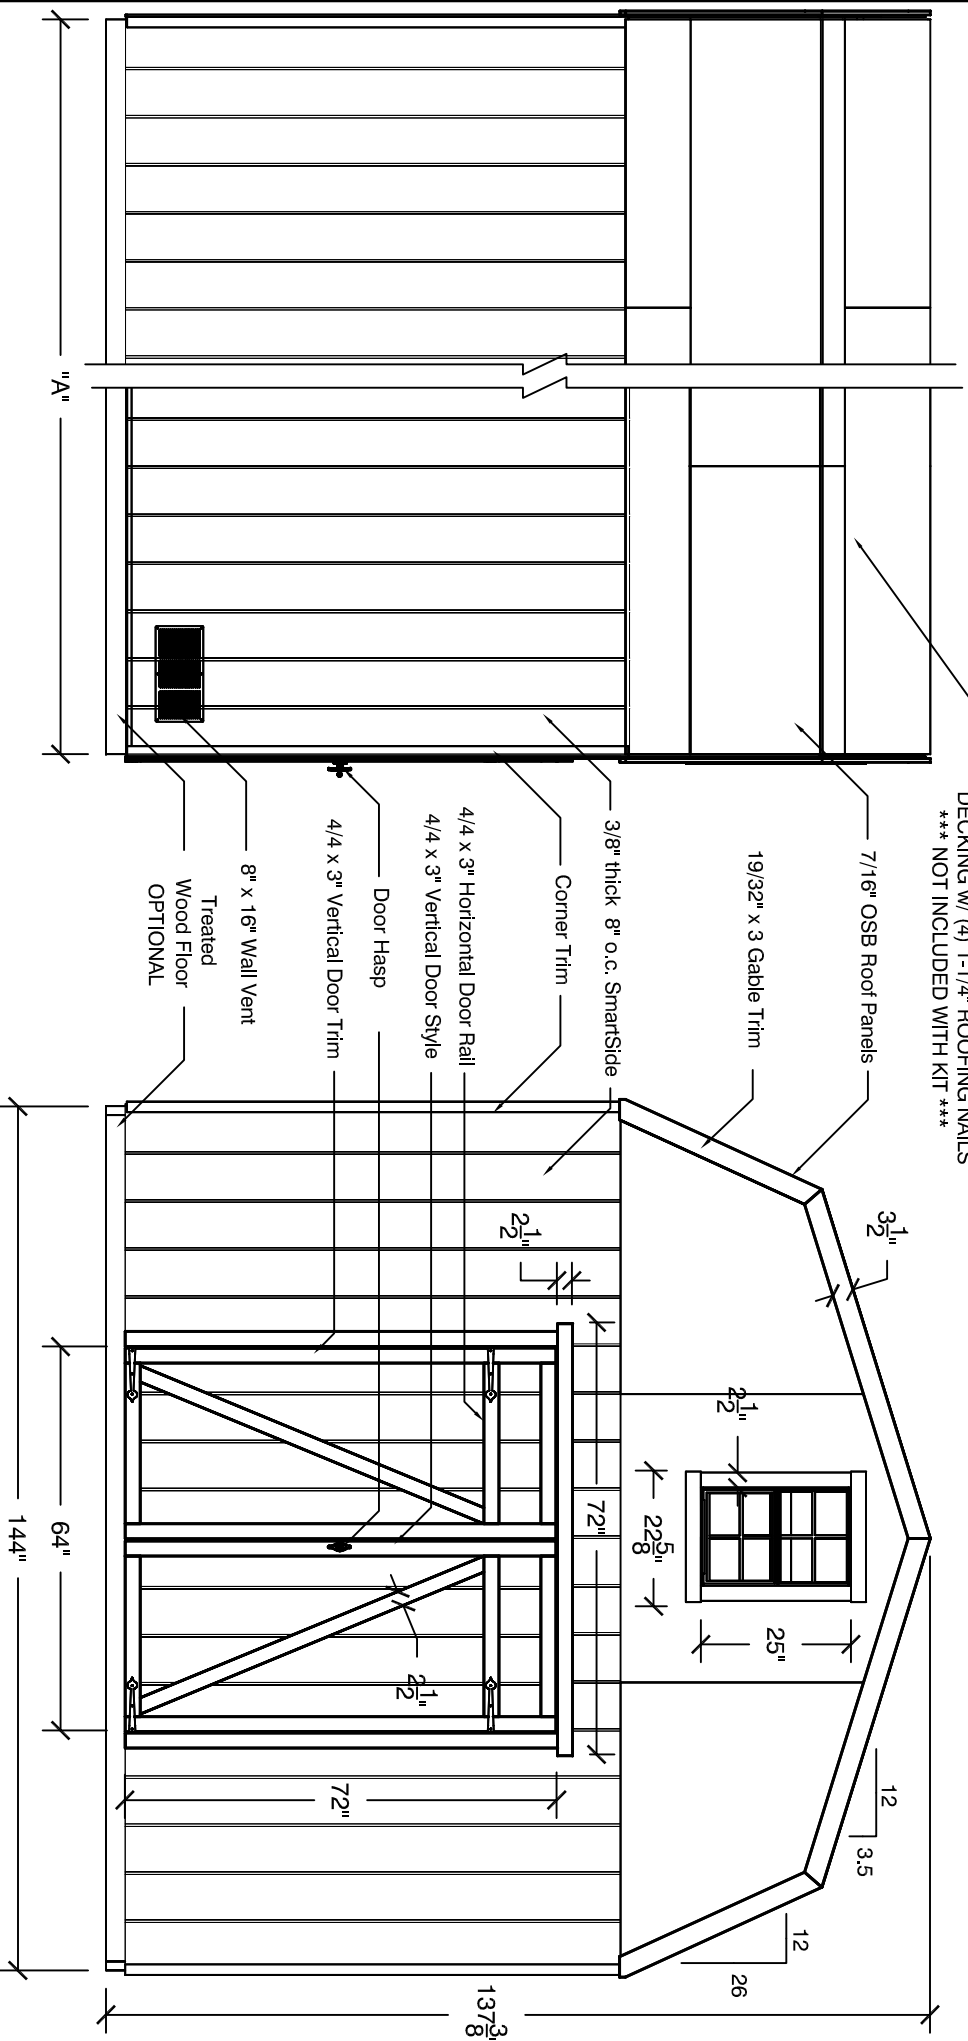

A
EAVE ELEVATION
 SCALE: 3/8" = 1'-0"


B
GABLE ELEVATION
 SCALE: 3/8" = 1'-0"

Depth Dim. "A"	12'-0" Base	16'-0"	20'-0"	24'-0"
Gambrel Style				
12'-0" wide by:				

#33733



12' Wide Classic Estate ELEVATIONS			
DATE	ADDRESS	DATE BY	LAST REVISION
A	1000 Tennesse Drive Merrill, MI 48112	Scott Bratfield	April 6, 2012
SCALE	As Shown		SHEET 1 of 6

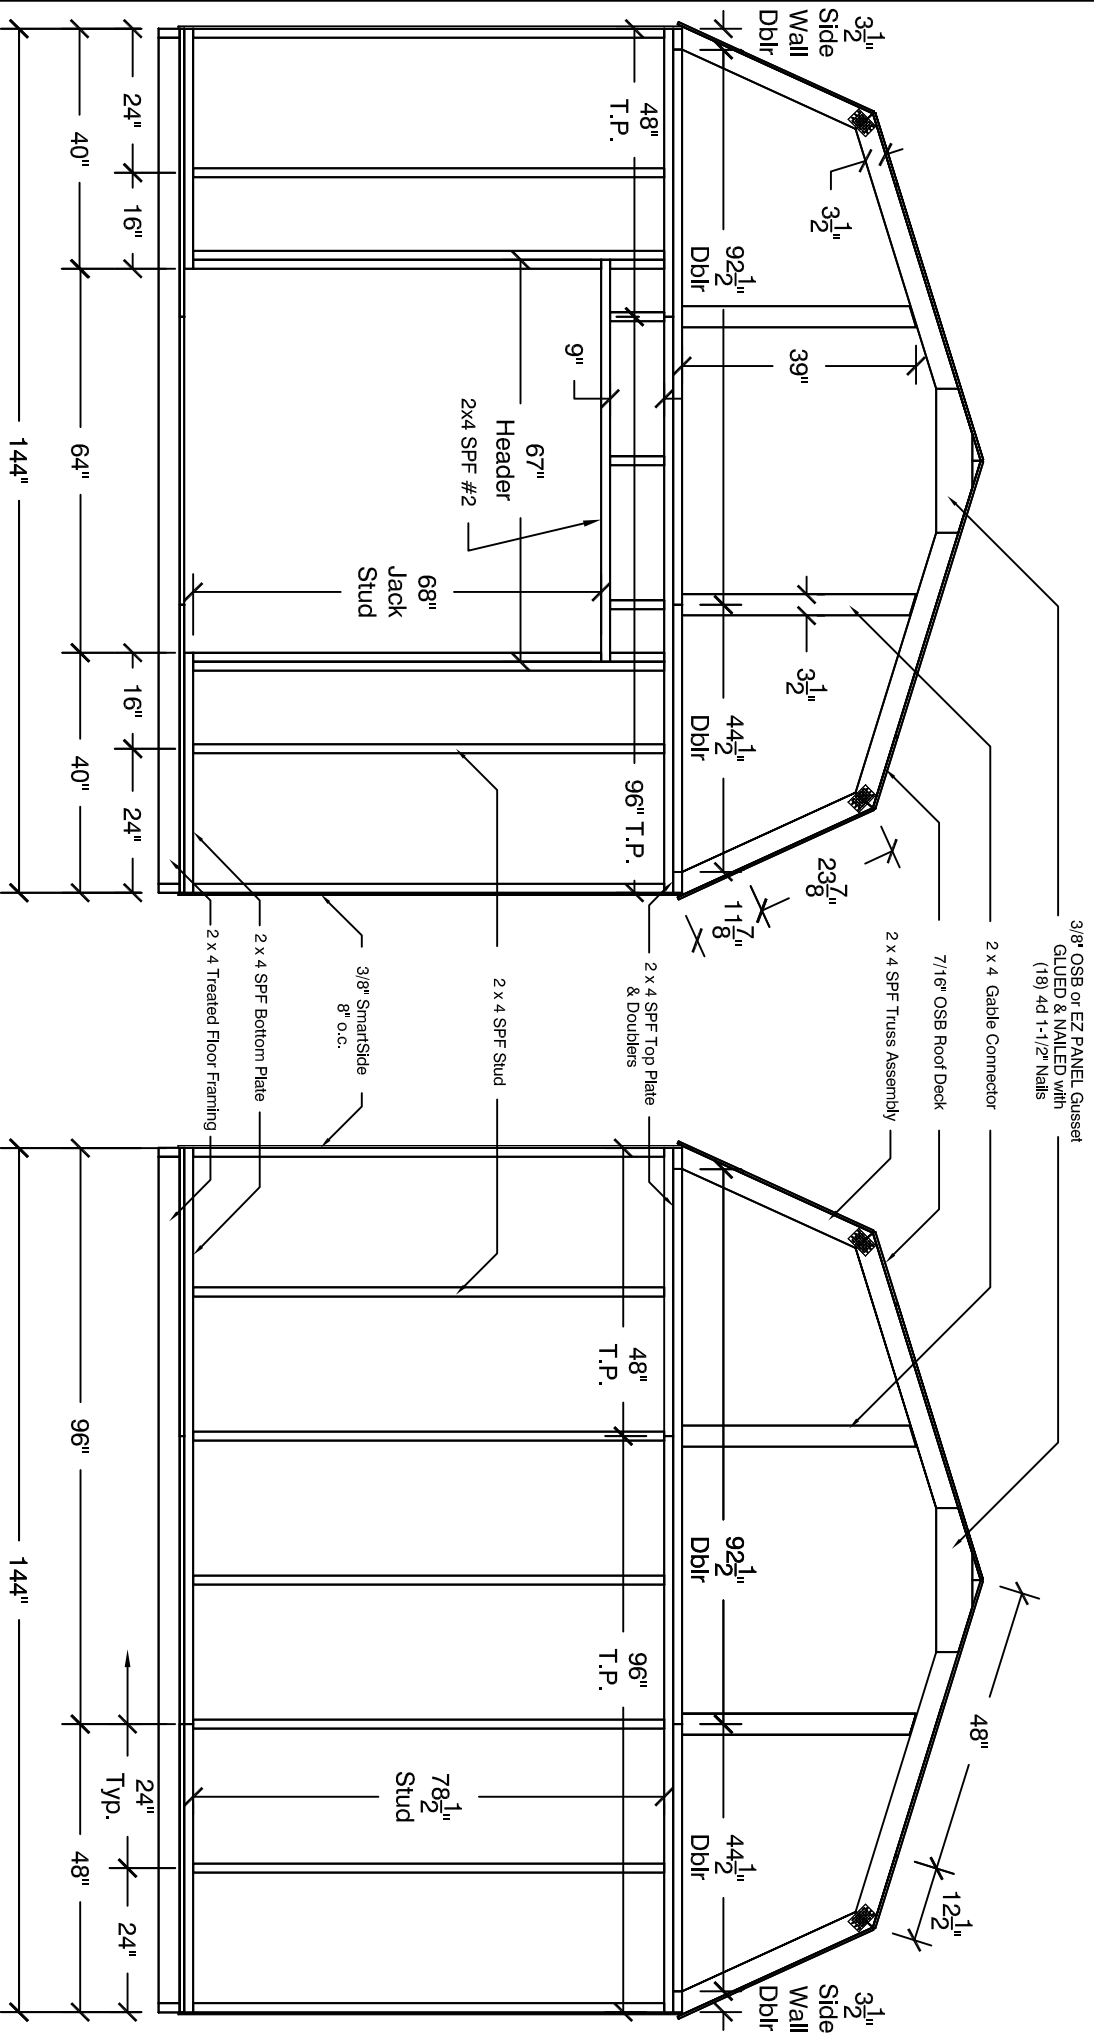

A
2

B
2

FRONT WALL FRAMING

SCALE: 3/8" = 1'-0"

BACK WALL FRAMING



SCALE: 3/8" = 1'-0"

Depth Dim. "A"	12'-0" Base	16'-0"	20'-0"	24'-0"		
Gambrel Style						
12'-0" wide by:						

#33733



12' Wide Classic Estate			
FRONT/BACK WALL FRAMING			
DATE	APPROVED	DRAWN BY	DATE
A	1000 Turner Drive Morris, MI 48862	Scott Brinkfield	April 6, 2012
SCALE	As Noted	(800) 221-1849	SHEET 2 of 6

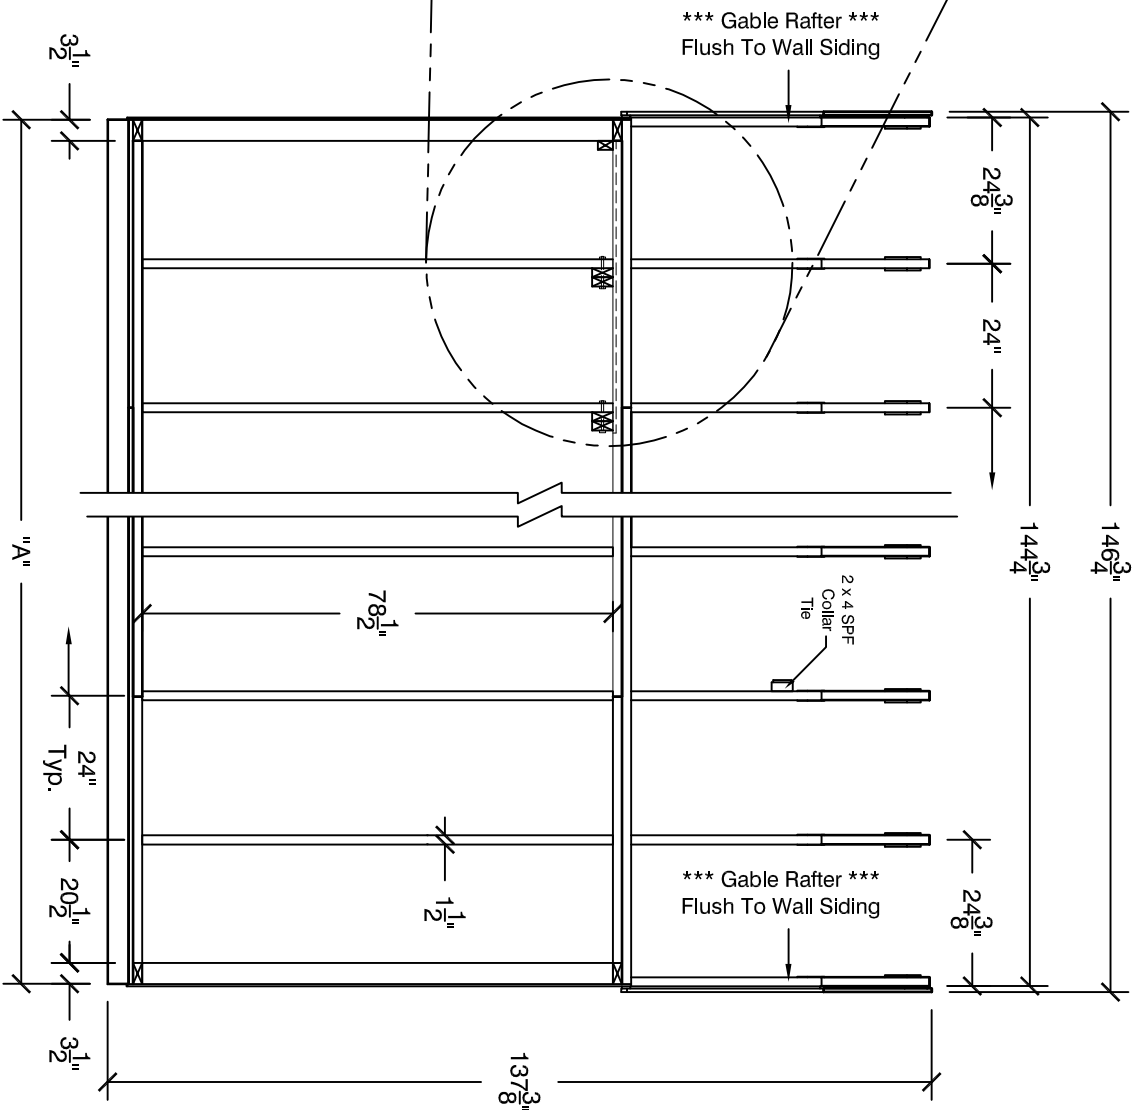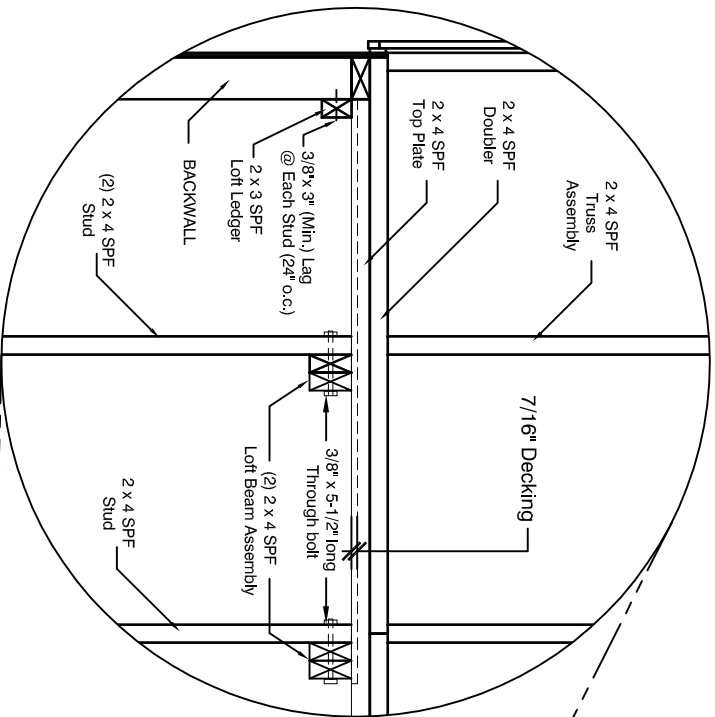

A
3

SIDE WALL FRAMING


SCALE: 3/8" = 1'-0"

Depth Dim. "A"	12'-0" Base	16'-0"	20'-0"	24'-0"
Gambrel Style				
12'-0" wide by:				


#33733



12' Wide Classic Estate	DATE	1000 Times Drive	1000 Times Drive	1000 Times Drive
SIDE WALL FRAMING	DATE	March, MI 48102	March, MI 48102	March, MI 48102
	DATE	Scott Beiloid	Scott Beiloid	Scott Beiloid
	DATE	3 of 6	3 of 6	3 of 6

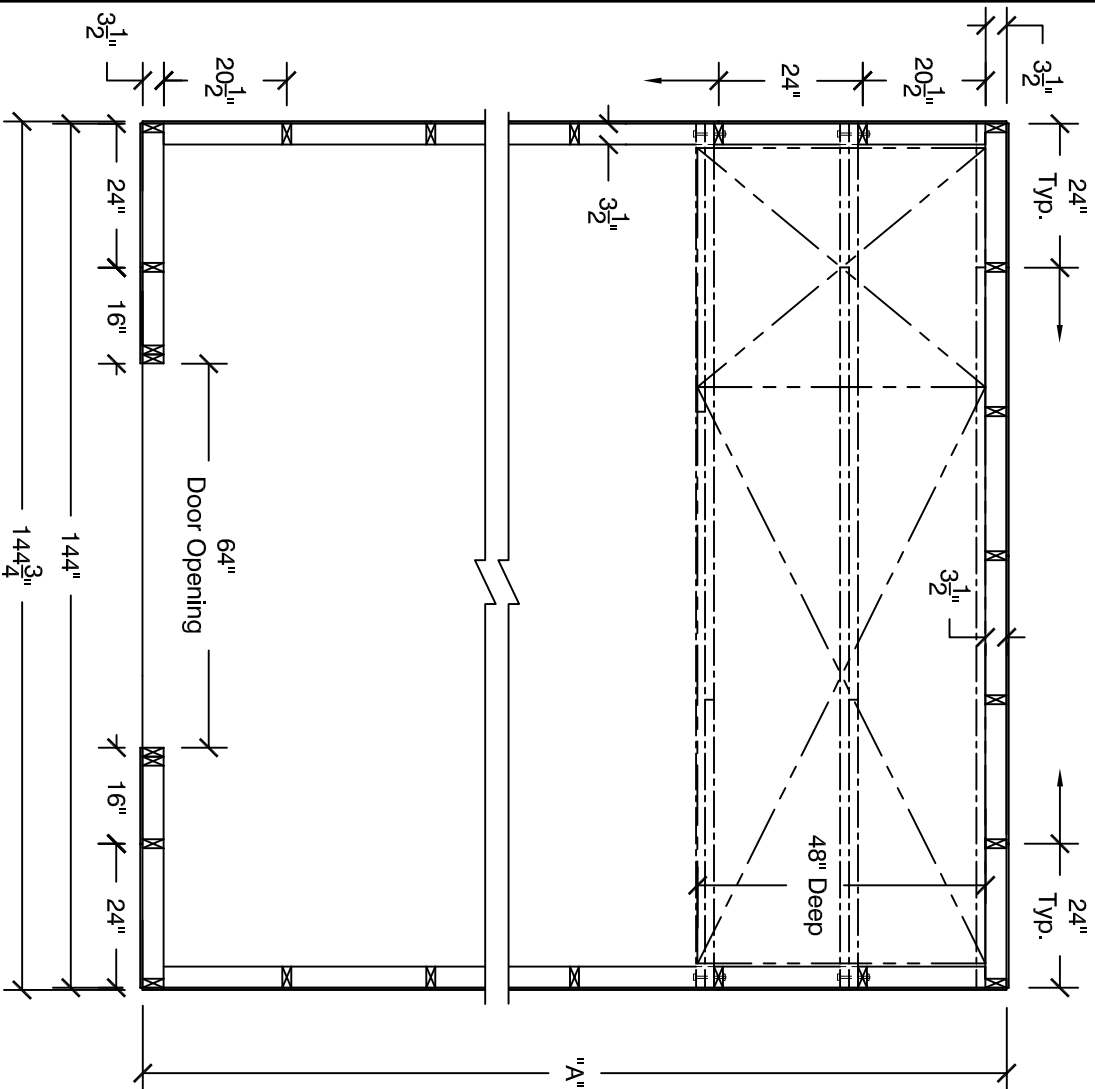

A WALL FRAMING PLAN
SCALE: 3/8" = 1'-0"

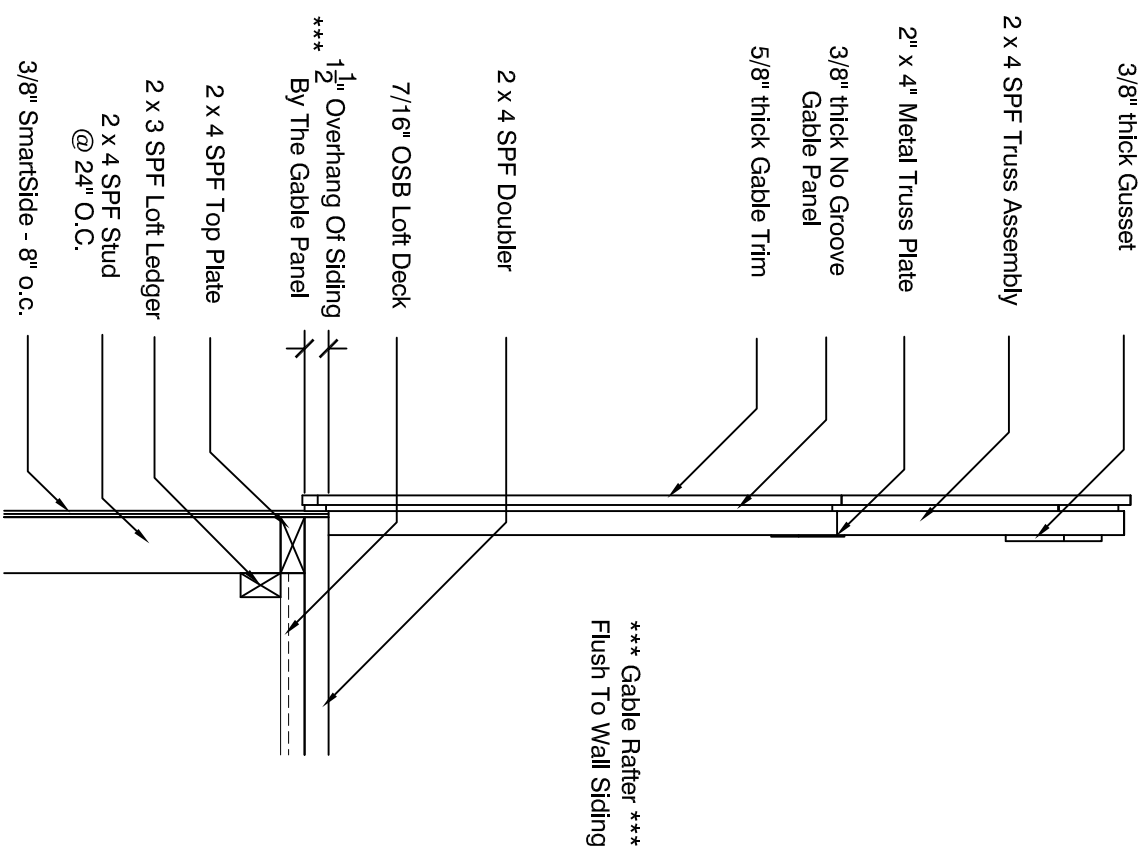


B GABLE SECTION
SCALE: 1" = 1'-0"

Depth Dim. "A"	12'-0" Base	16'-0"	20'-0"	24'-0"		
Gambrel Style						
12'-0" wide by:						

#33733



12' Wide Classic Estate	WALL FRAMING DETAILS
1000 Tundra Drive Morris, MI 48866	Scott Benfield April 6, 2012
As Shown	Sheet 4 of 6

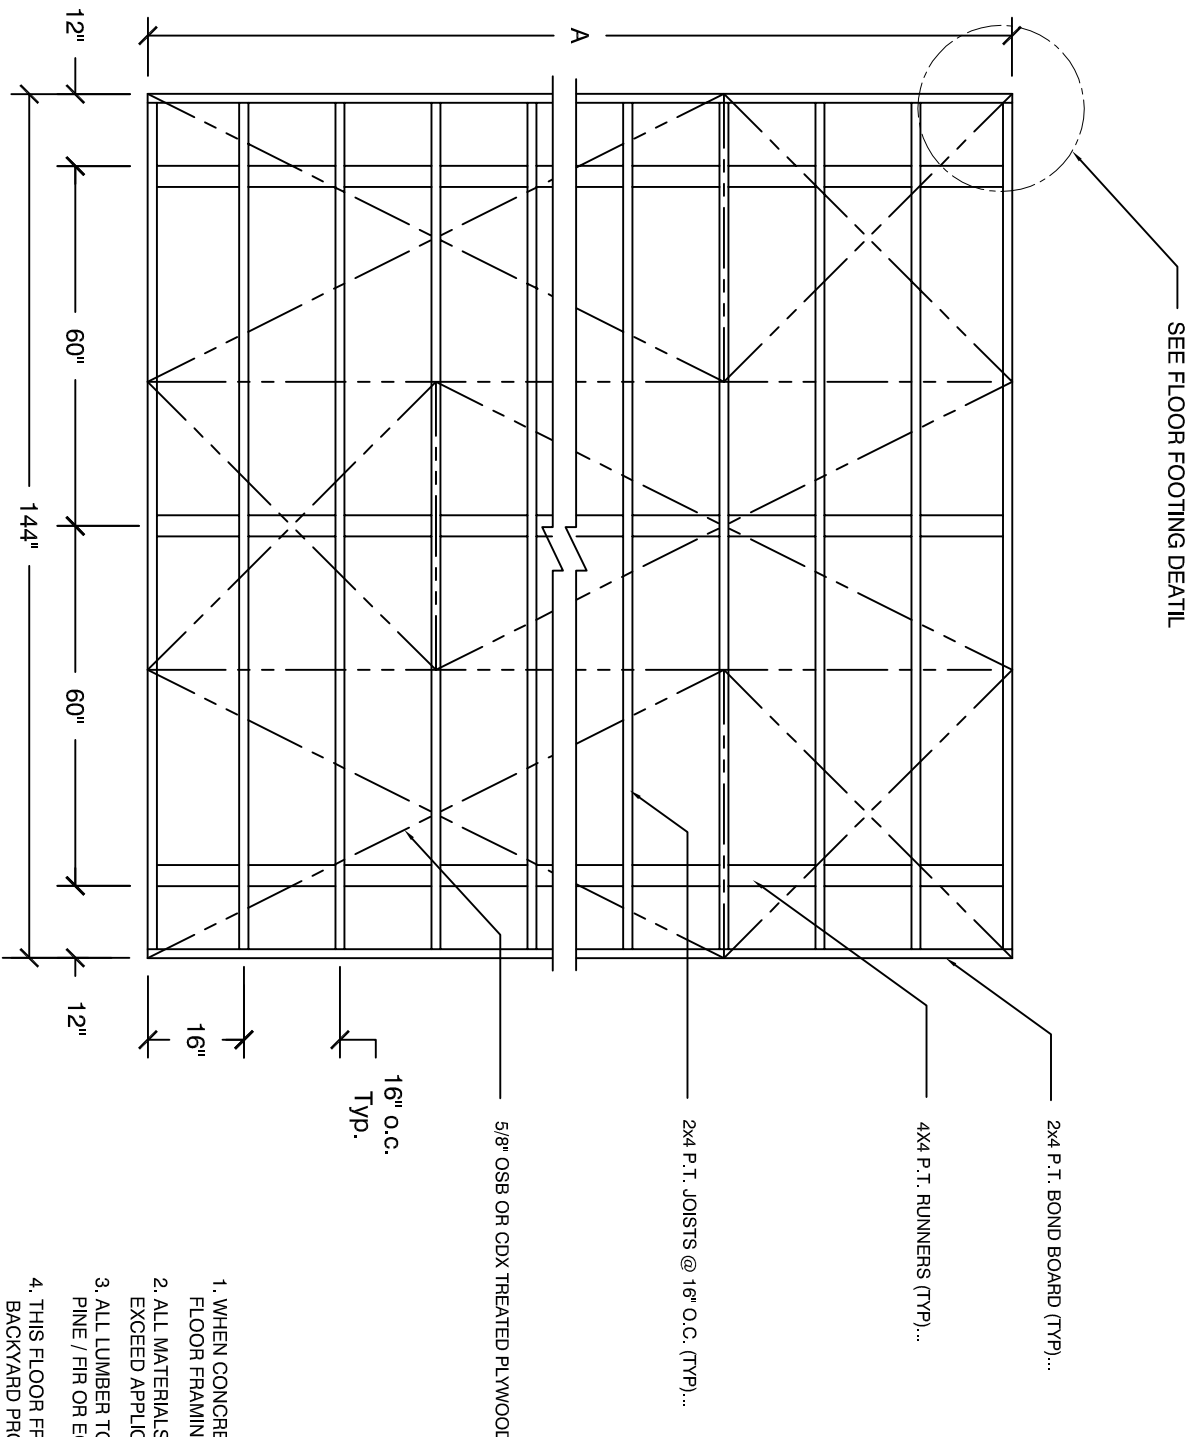

FLOOR FRAMING
SCALE: 3/8" = 1'-0"

Depth Dim. "A "	12'-0" Base	16'-0"	20'-0"	24'-0"		
Gambrel Style 12'-0" wide by:						

#33733




12' Wide Classic Estate FLOOR FRAMING			
SEE 12' Wide Classic Estate 1000 Times One Morris, NJ 08852	Drawn By: Scott Breifeld	Used By: April 6, 2012	Scale: As Noted

- NOTES:
1. WHEN CONCRETE SLAB IS USED, THIS FLOOR FRAMING IS NOT REQUIRED
 2. ALL MATERIALS AND LABOR SHALL MEET OR EXCEED APPLICABLE LOCAL CODES.
 3. ALL LUMBER TO BE NO. 2 GRADE SPRUCE / PINE / FIR OR EQUIVALENT
 4. THIS FLOOR FRAMING PLAN IS FOR THE BACKYARD PRODUCTS, LLC. 12' GAMBREL STYLE BUILDING.
 5. IN THE EVENT OF A DIMENSIONAL OR MATERIAL DISCREPANCY, NOTIFY BACKYARD PRODUCTS, LLC.


NOTE:

1. THIS ROOF PLAN IS GOOD FOR THE 12' Wide CLASSIC GAMBREL ONLY. ALL MATERIAL AND LABOR SHALL MEET OR EXCEED APPLICABLE LOCAL CODES.

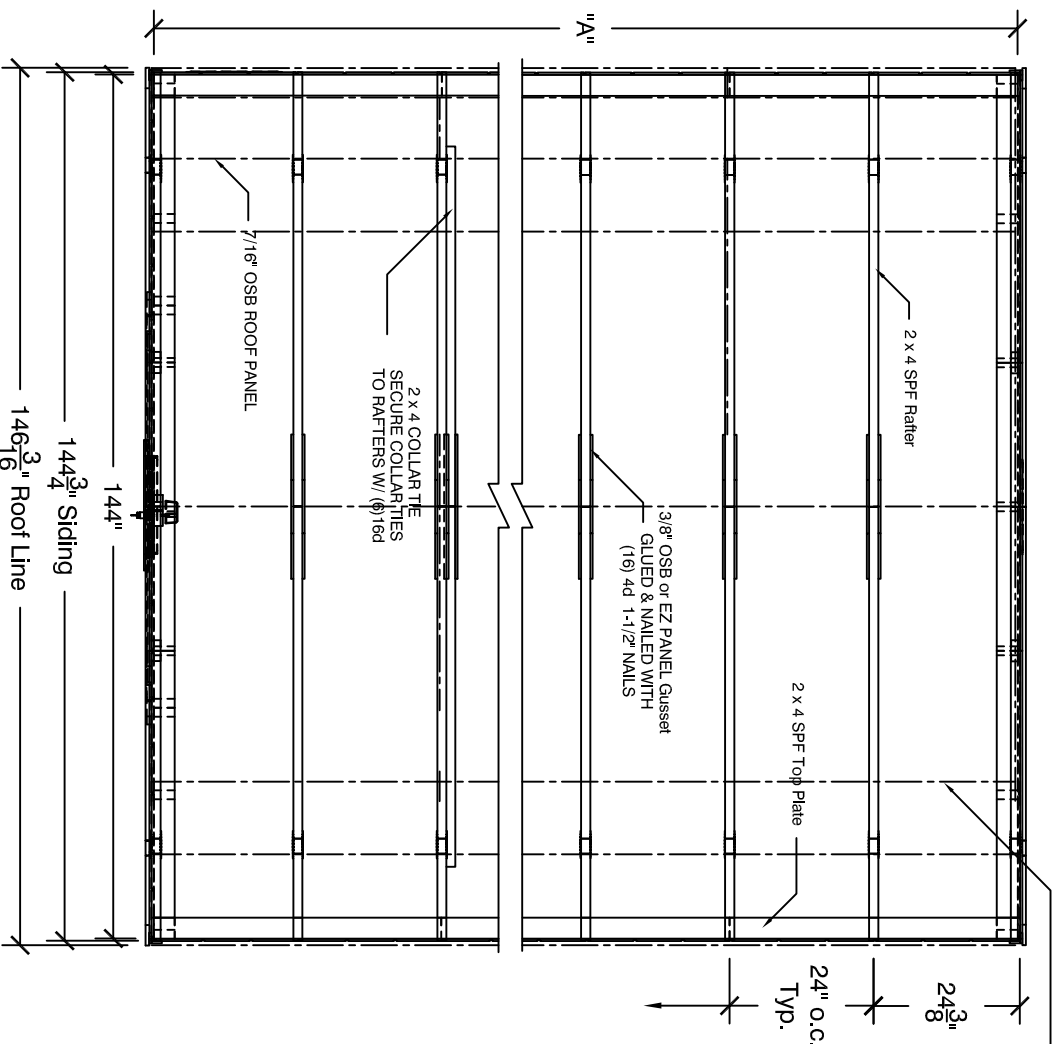

A ROOF FRAMING PLAN
SCALE: 3/8" = 1'-0"

Depth Dim. "A"	12'-0" Base	16'-0"	20'-0"	24'-0"
Gambrel Style 12'-0" wide by:				

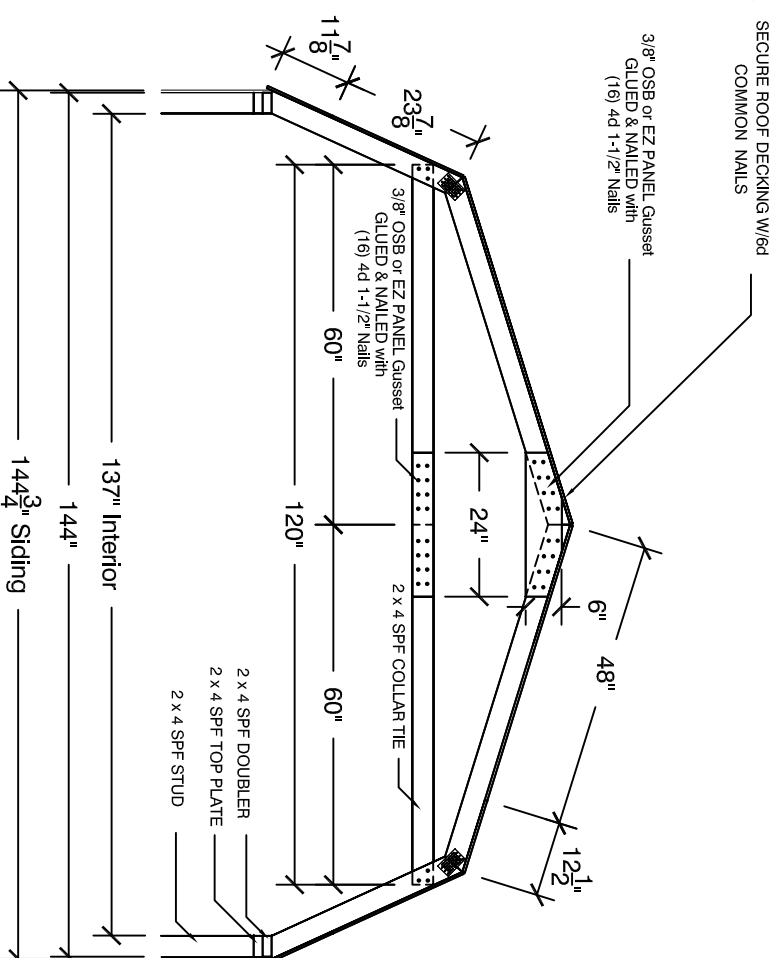

B TRUSS SECTION
SCALE: 1/2" = 1'-0"

NOTES:

1. Approved Shingles installed per manufactures instructions with 4 nails per shingle
2. If using dripedge, it must overlap 2" and be nailed every 12" max.

#33733



12' Wide Classic Estate ROOF DETAILS			
SIZE	ADDITION	DWG BY	DATE
A	1000 Turner Drive Morris, MI 48867	Scott Brulld	April 6, 2012
SCALE	As Noted	(800) 221-1869	SHEET 6 OF 6