



FRONT ELEVATION

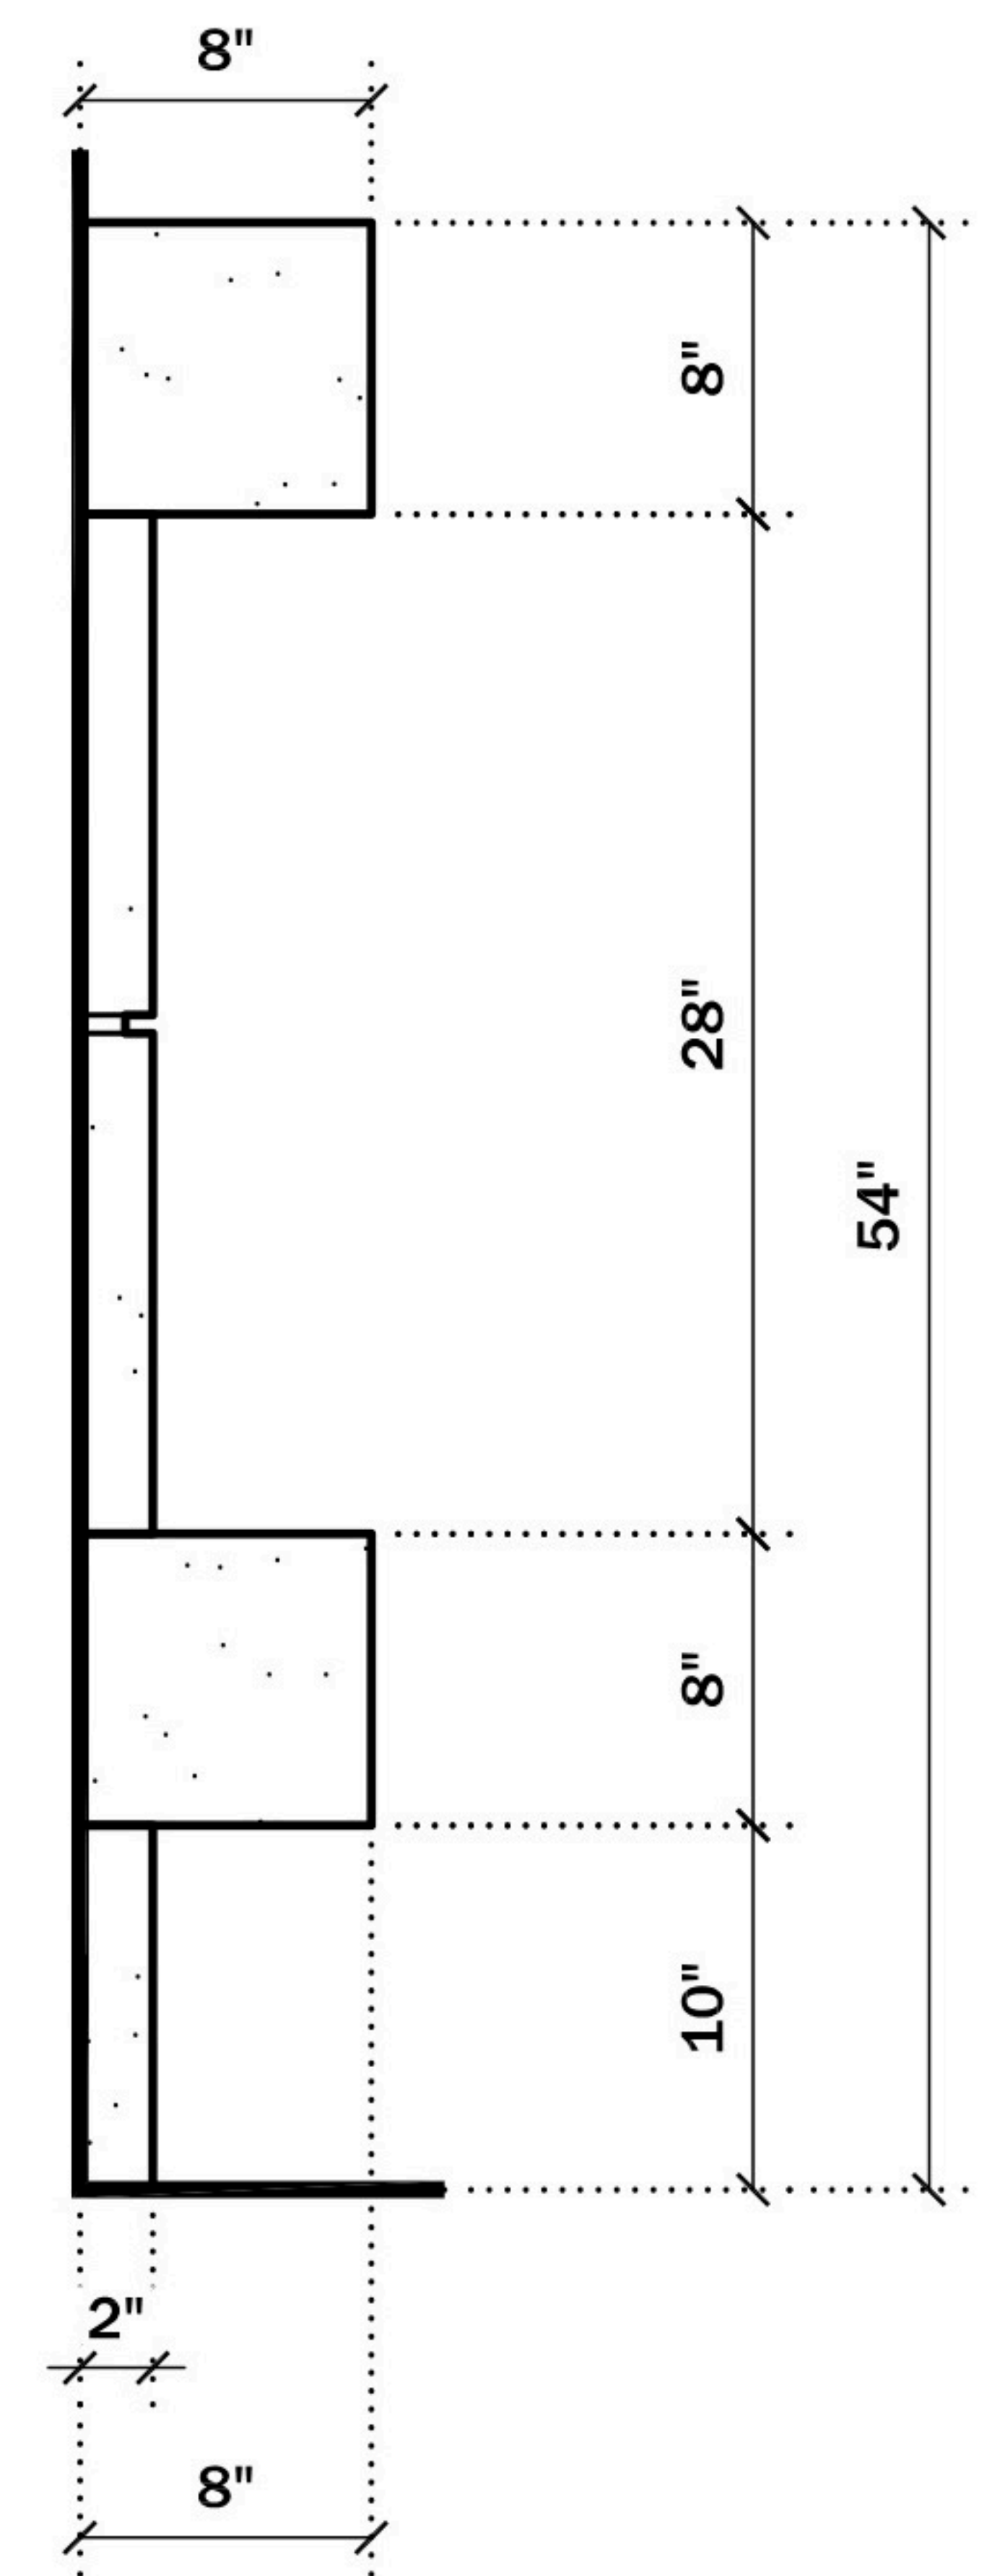

SIDE VIEW

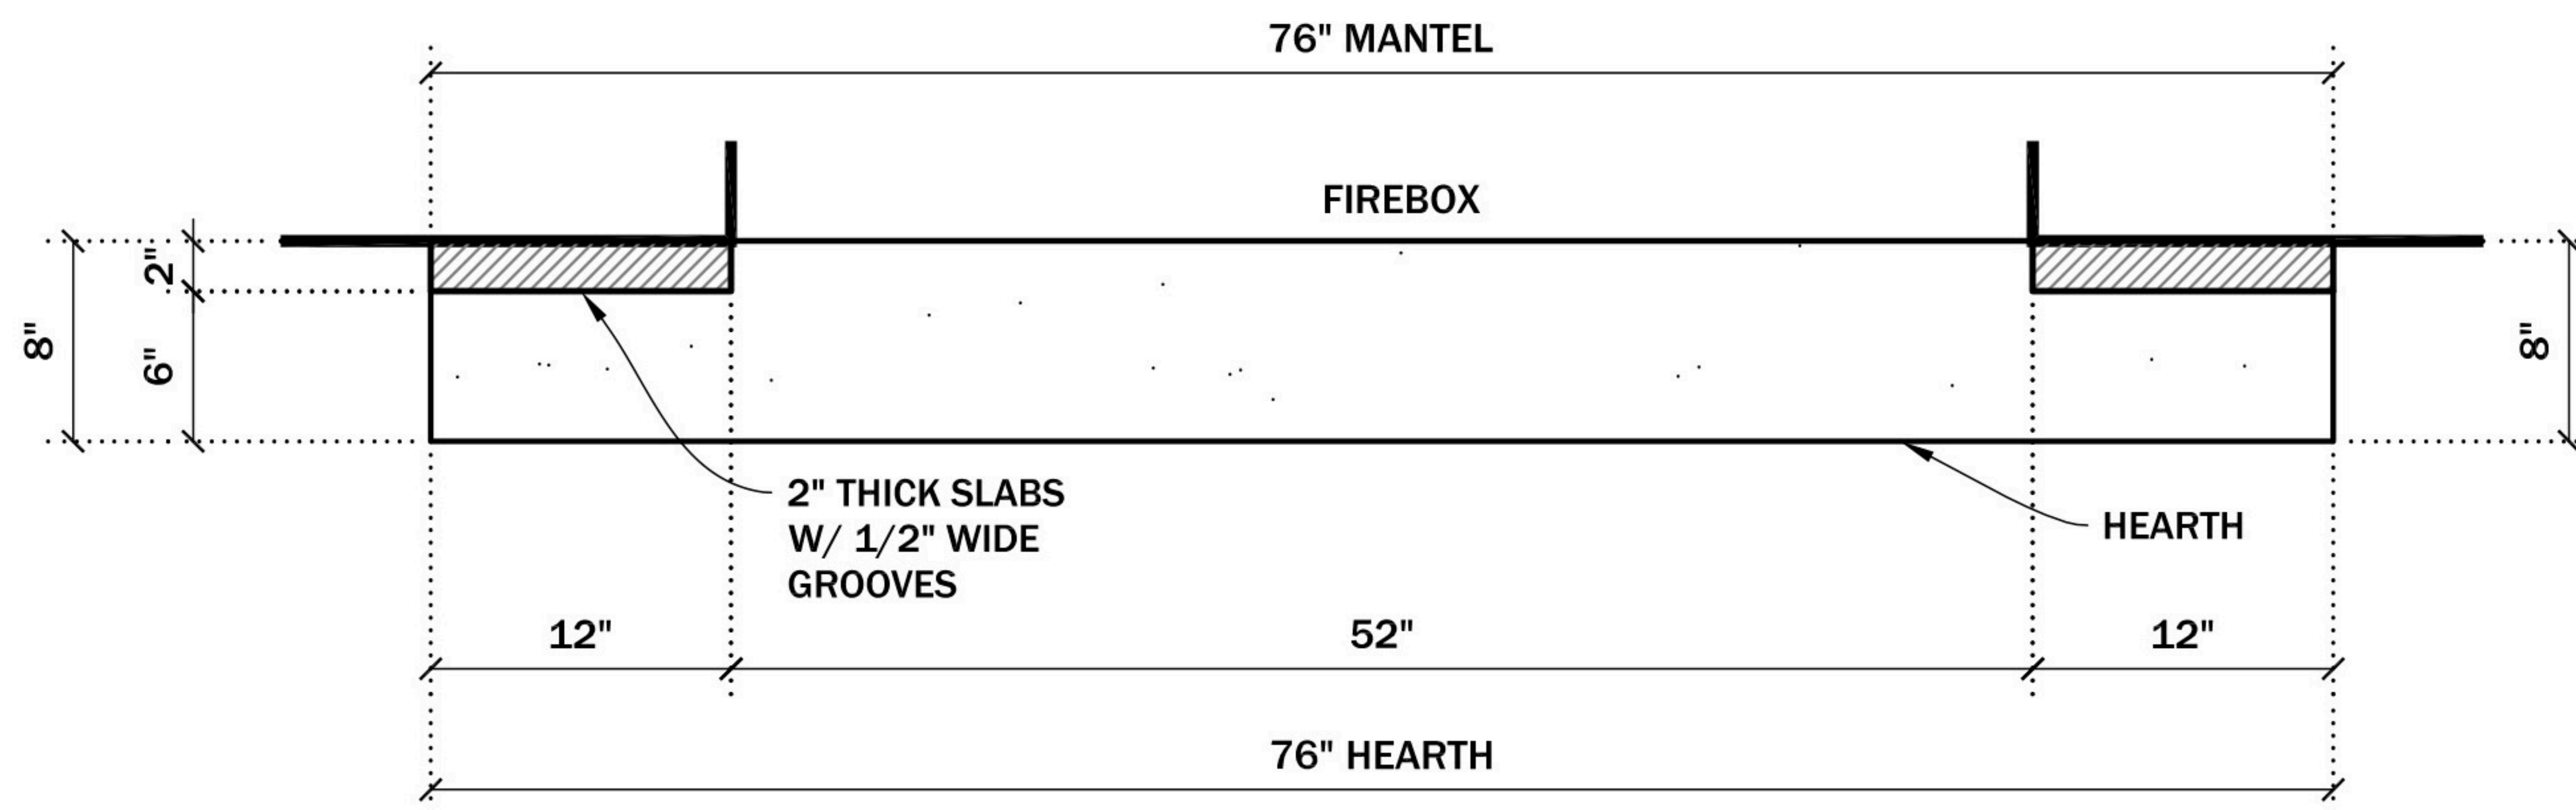

PLAN VIEW

WFR-Petra

ARCHITECTURAL STONE ELEMENTS, LLC.

Scale: 3/4" = 1'-0"

Page 03