


	#142 SYSTEM UNDER 400#
DOOR WEIGHT =	
DOOR THICKNESS =	
DOOR WIDTH =	
TRIM THICKNESS =	
BASE THICKNESS =	

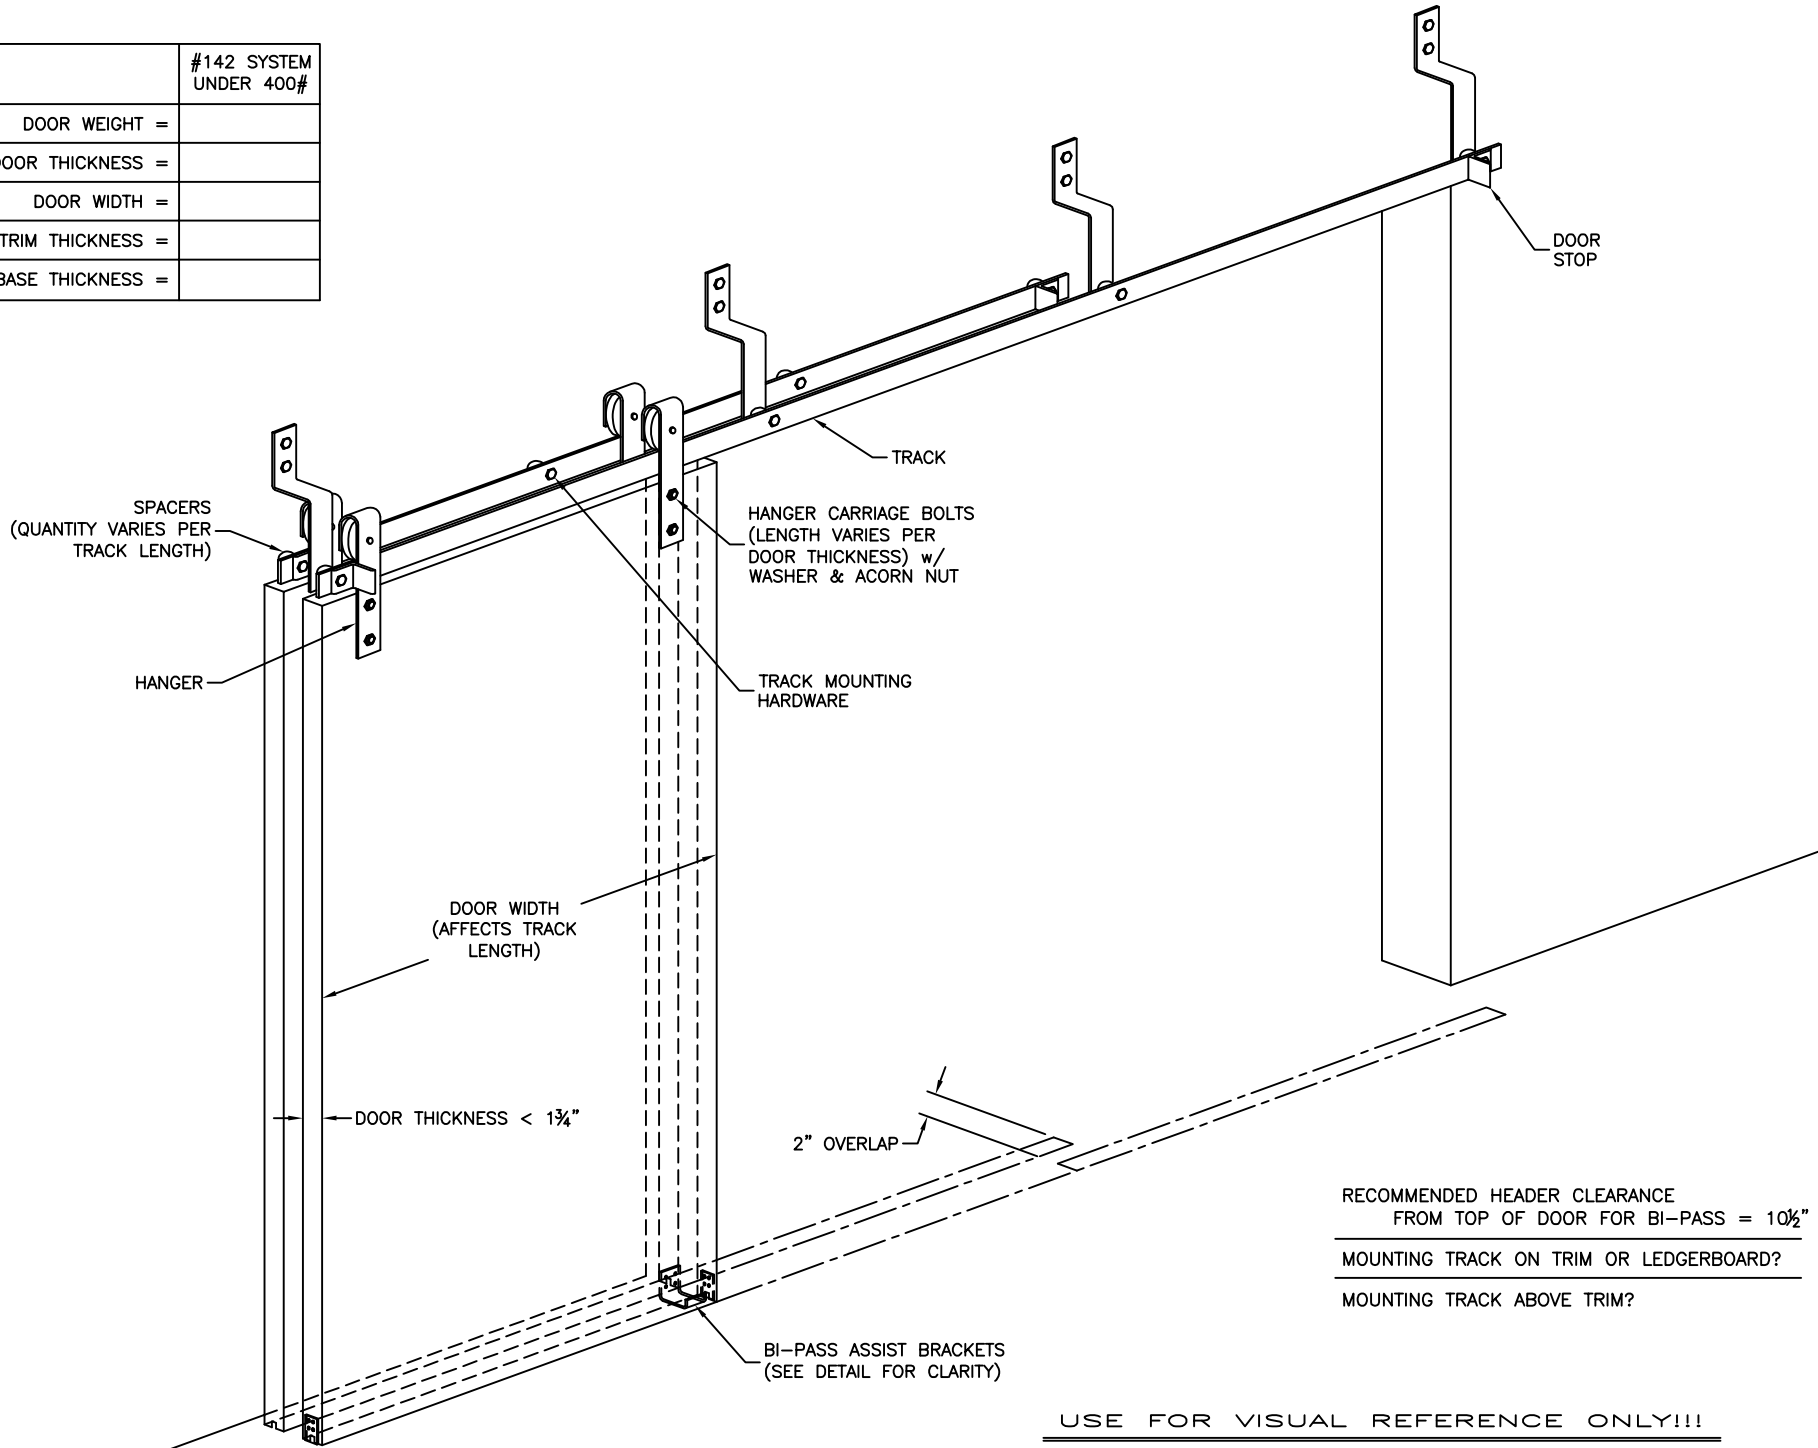

RECOMMENDED HEADER CLEARANCE  
FROM TOP OF DOOR FOR BI-PASS = 10 1/2"  
 \_\_\_\_\_  
 MOUNTING TRACK ON TRIM OR LEDGERBOARD?  
 \_\_\_\_\_  
 MOUNTING TRACK ABOVE TRIM?

USE FOR VISUAL REFERENCE ONLY!!!  
 BI-PASSING SYSTEM — BP2