
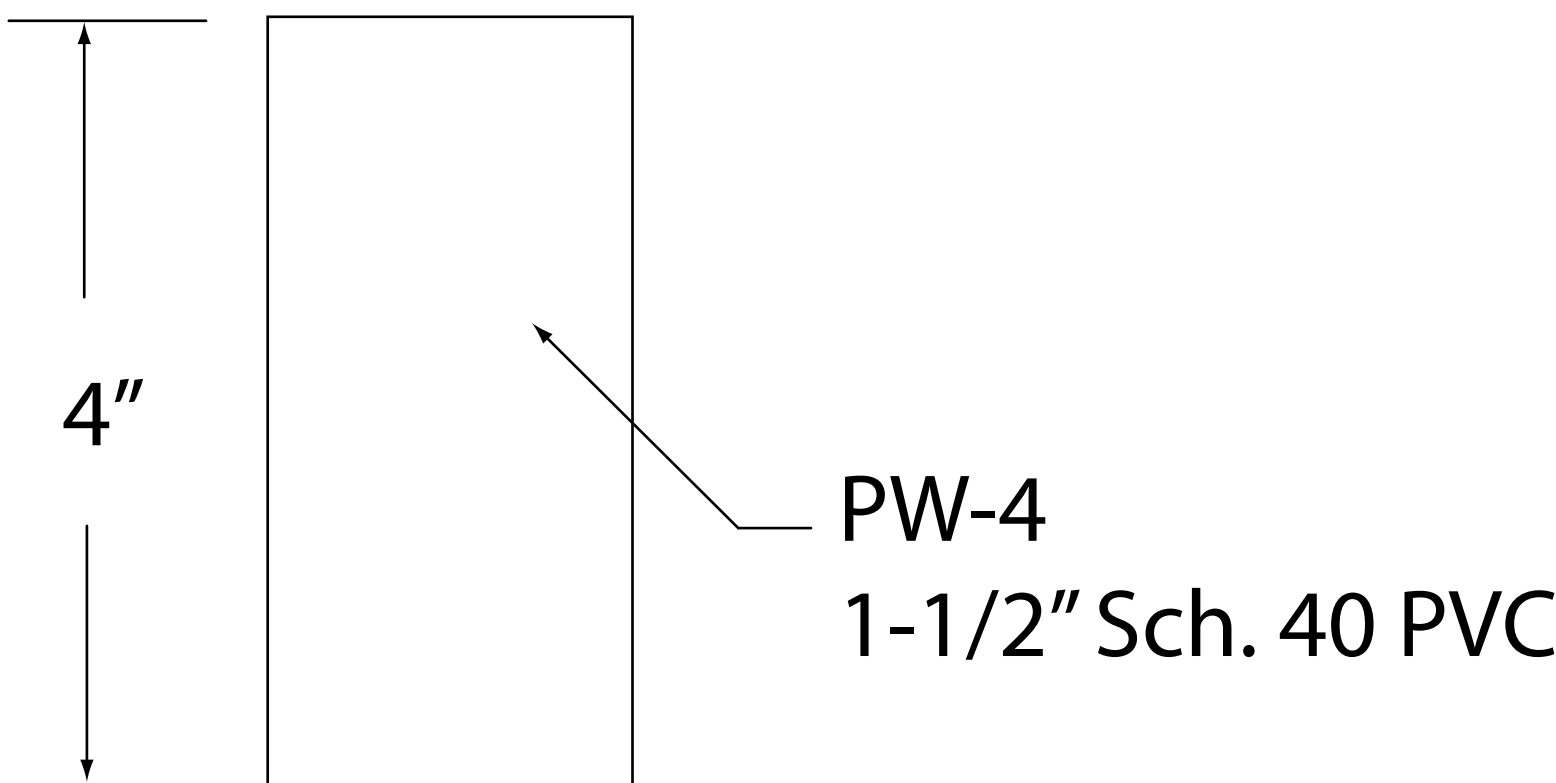
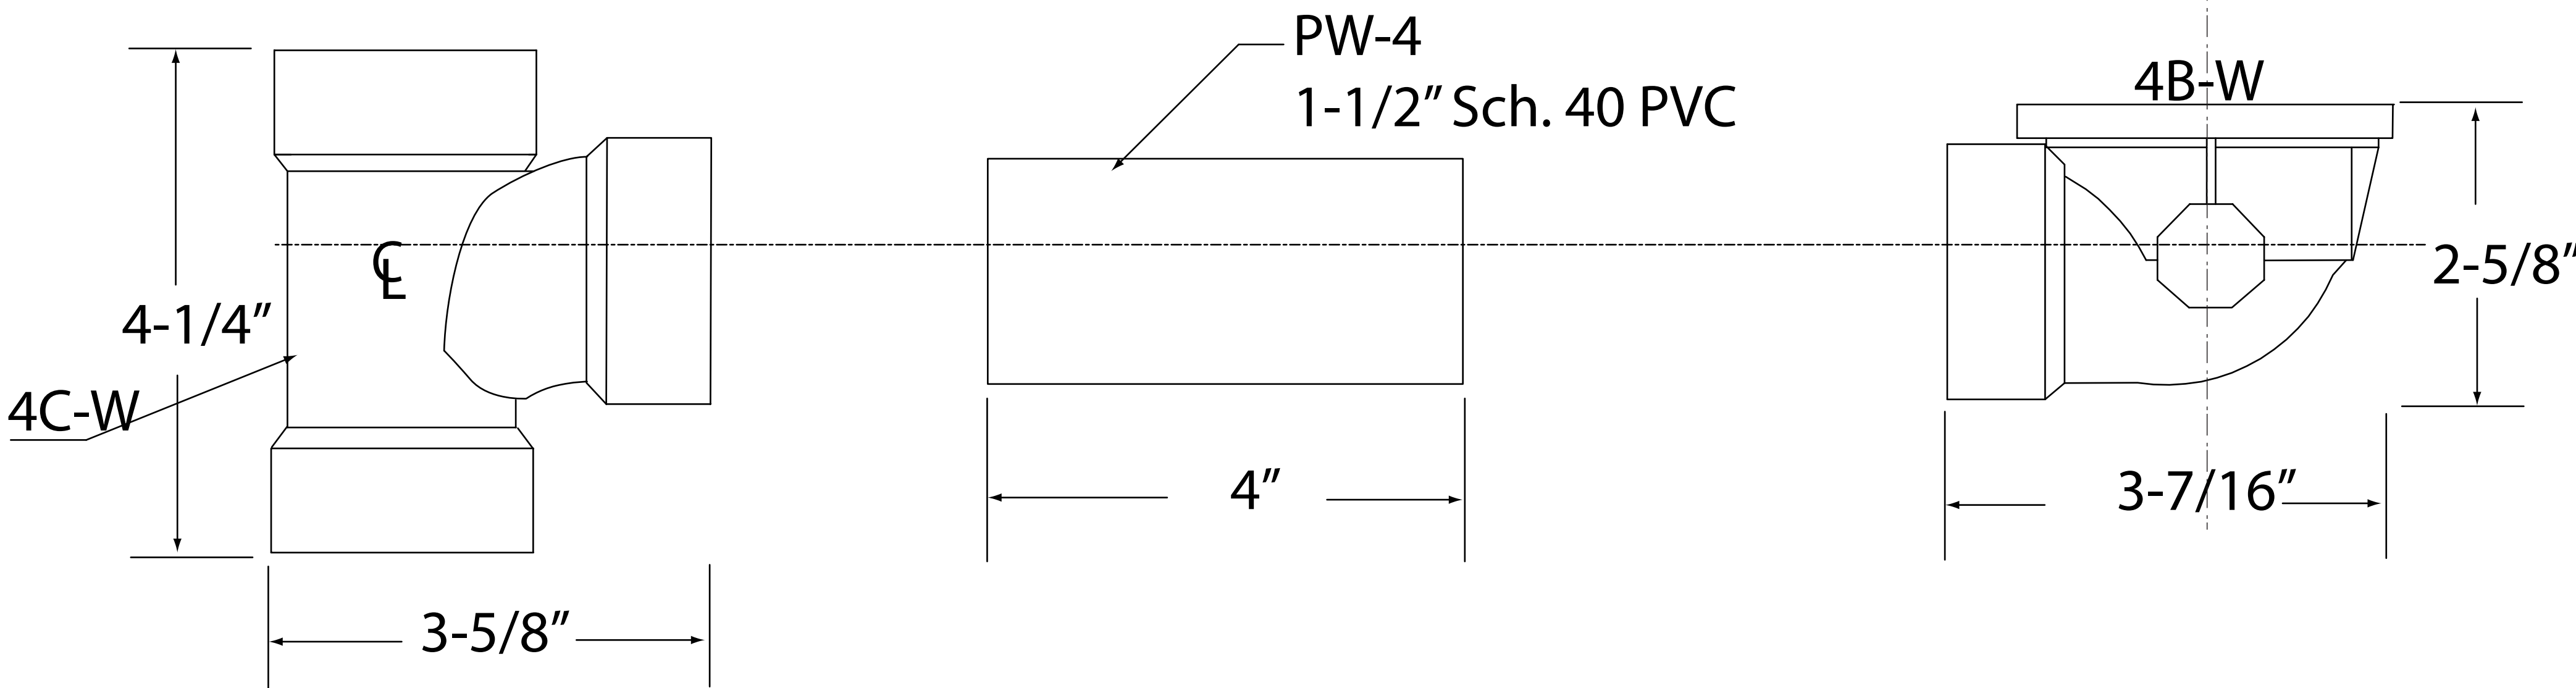
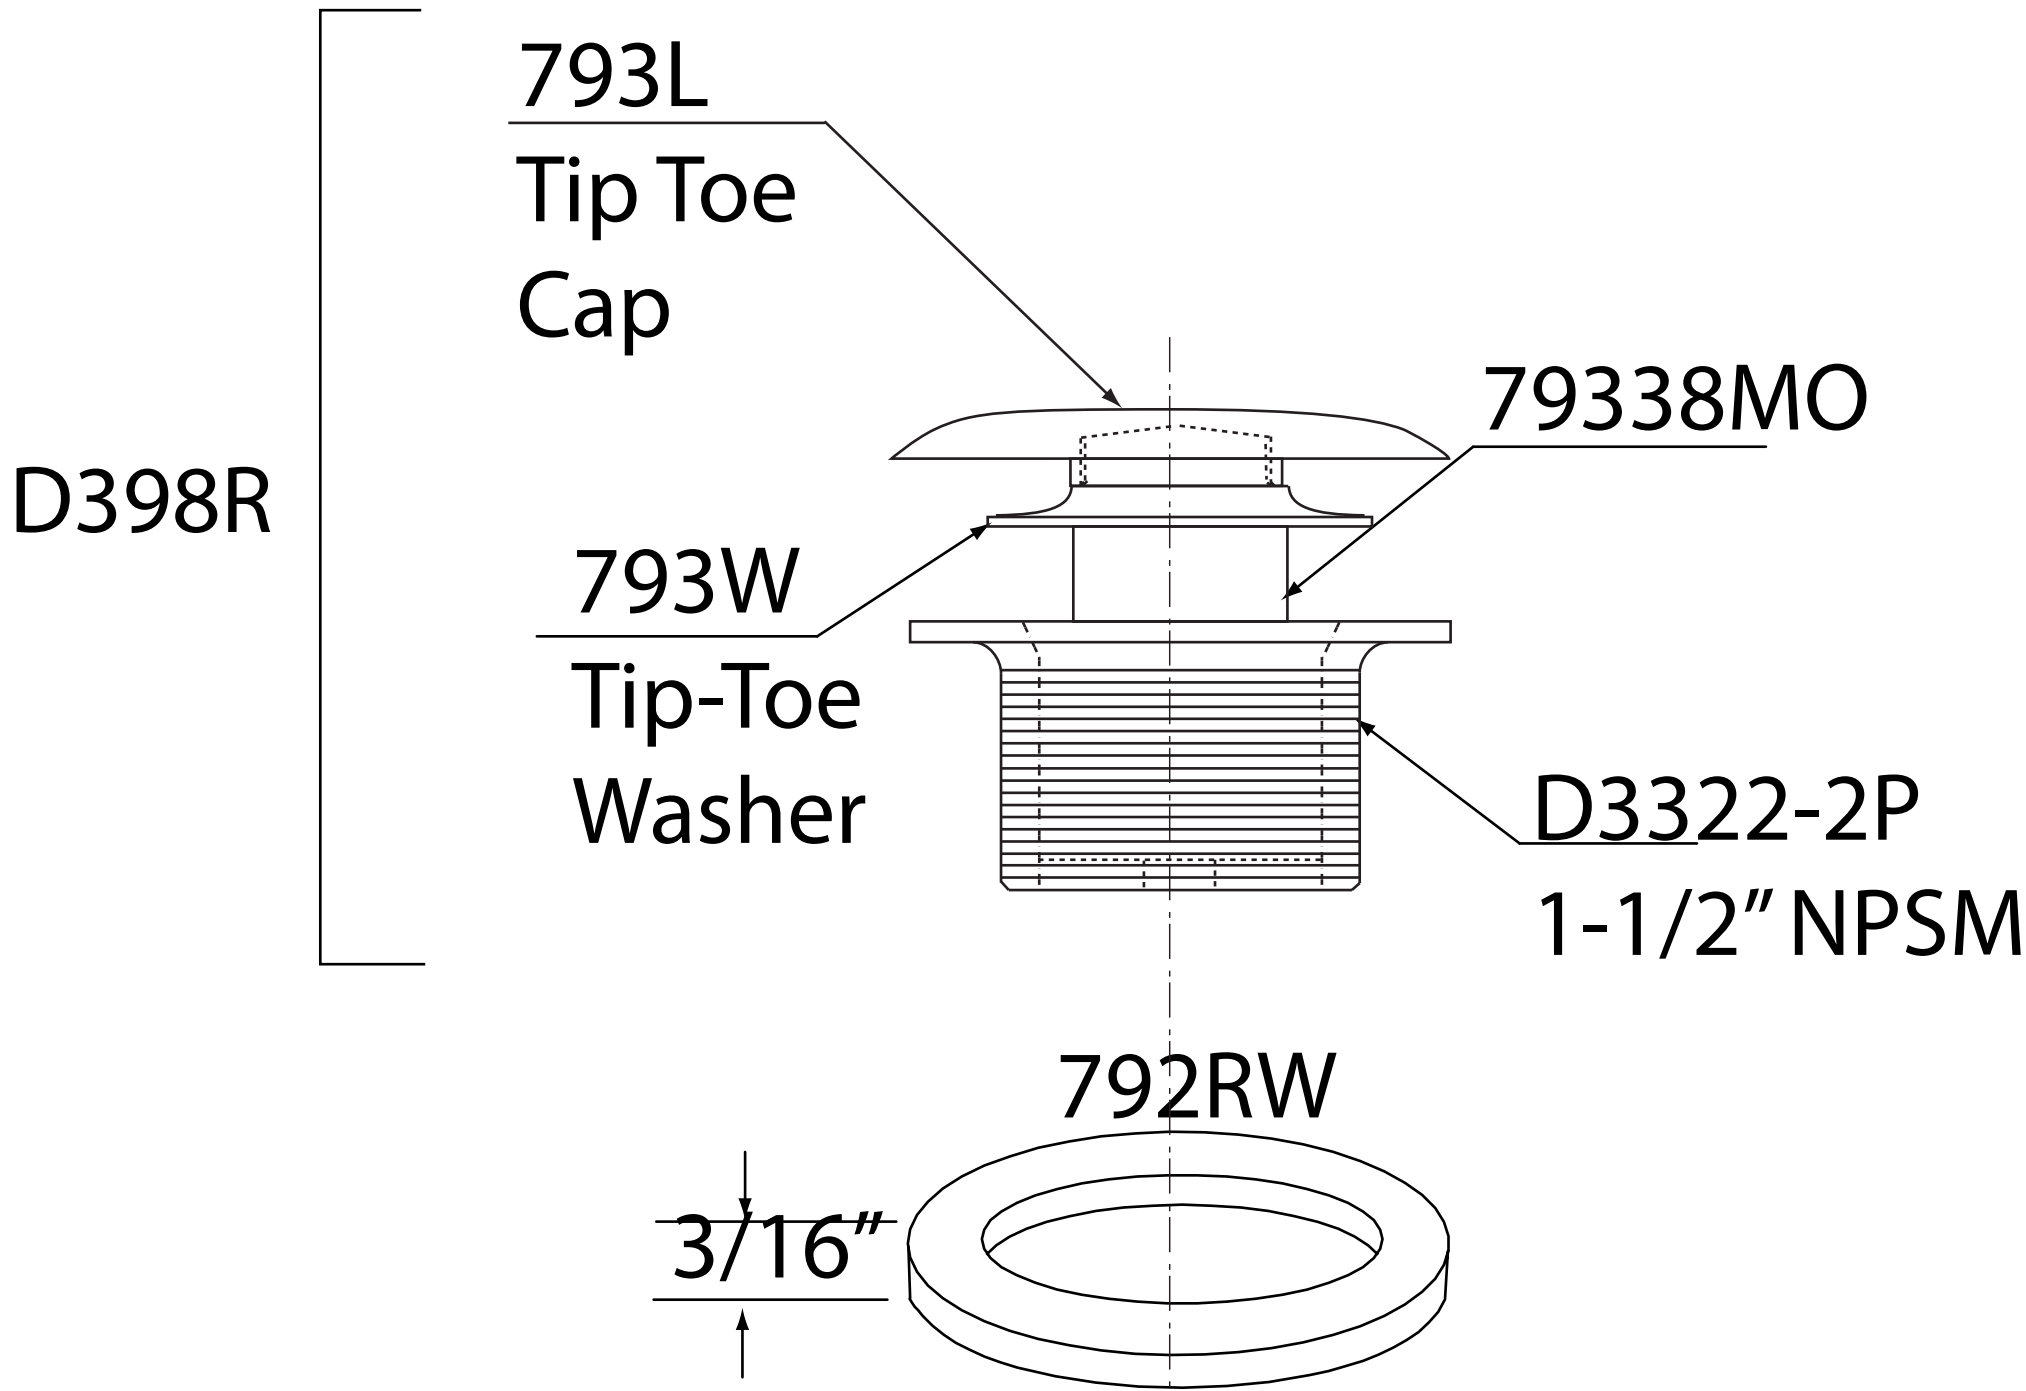
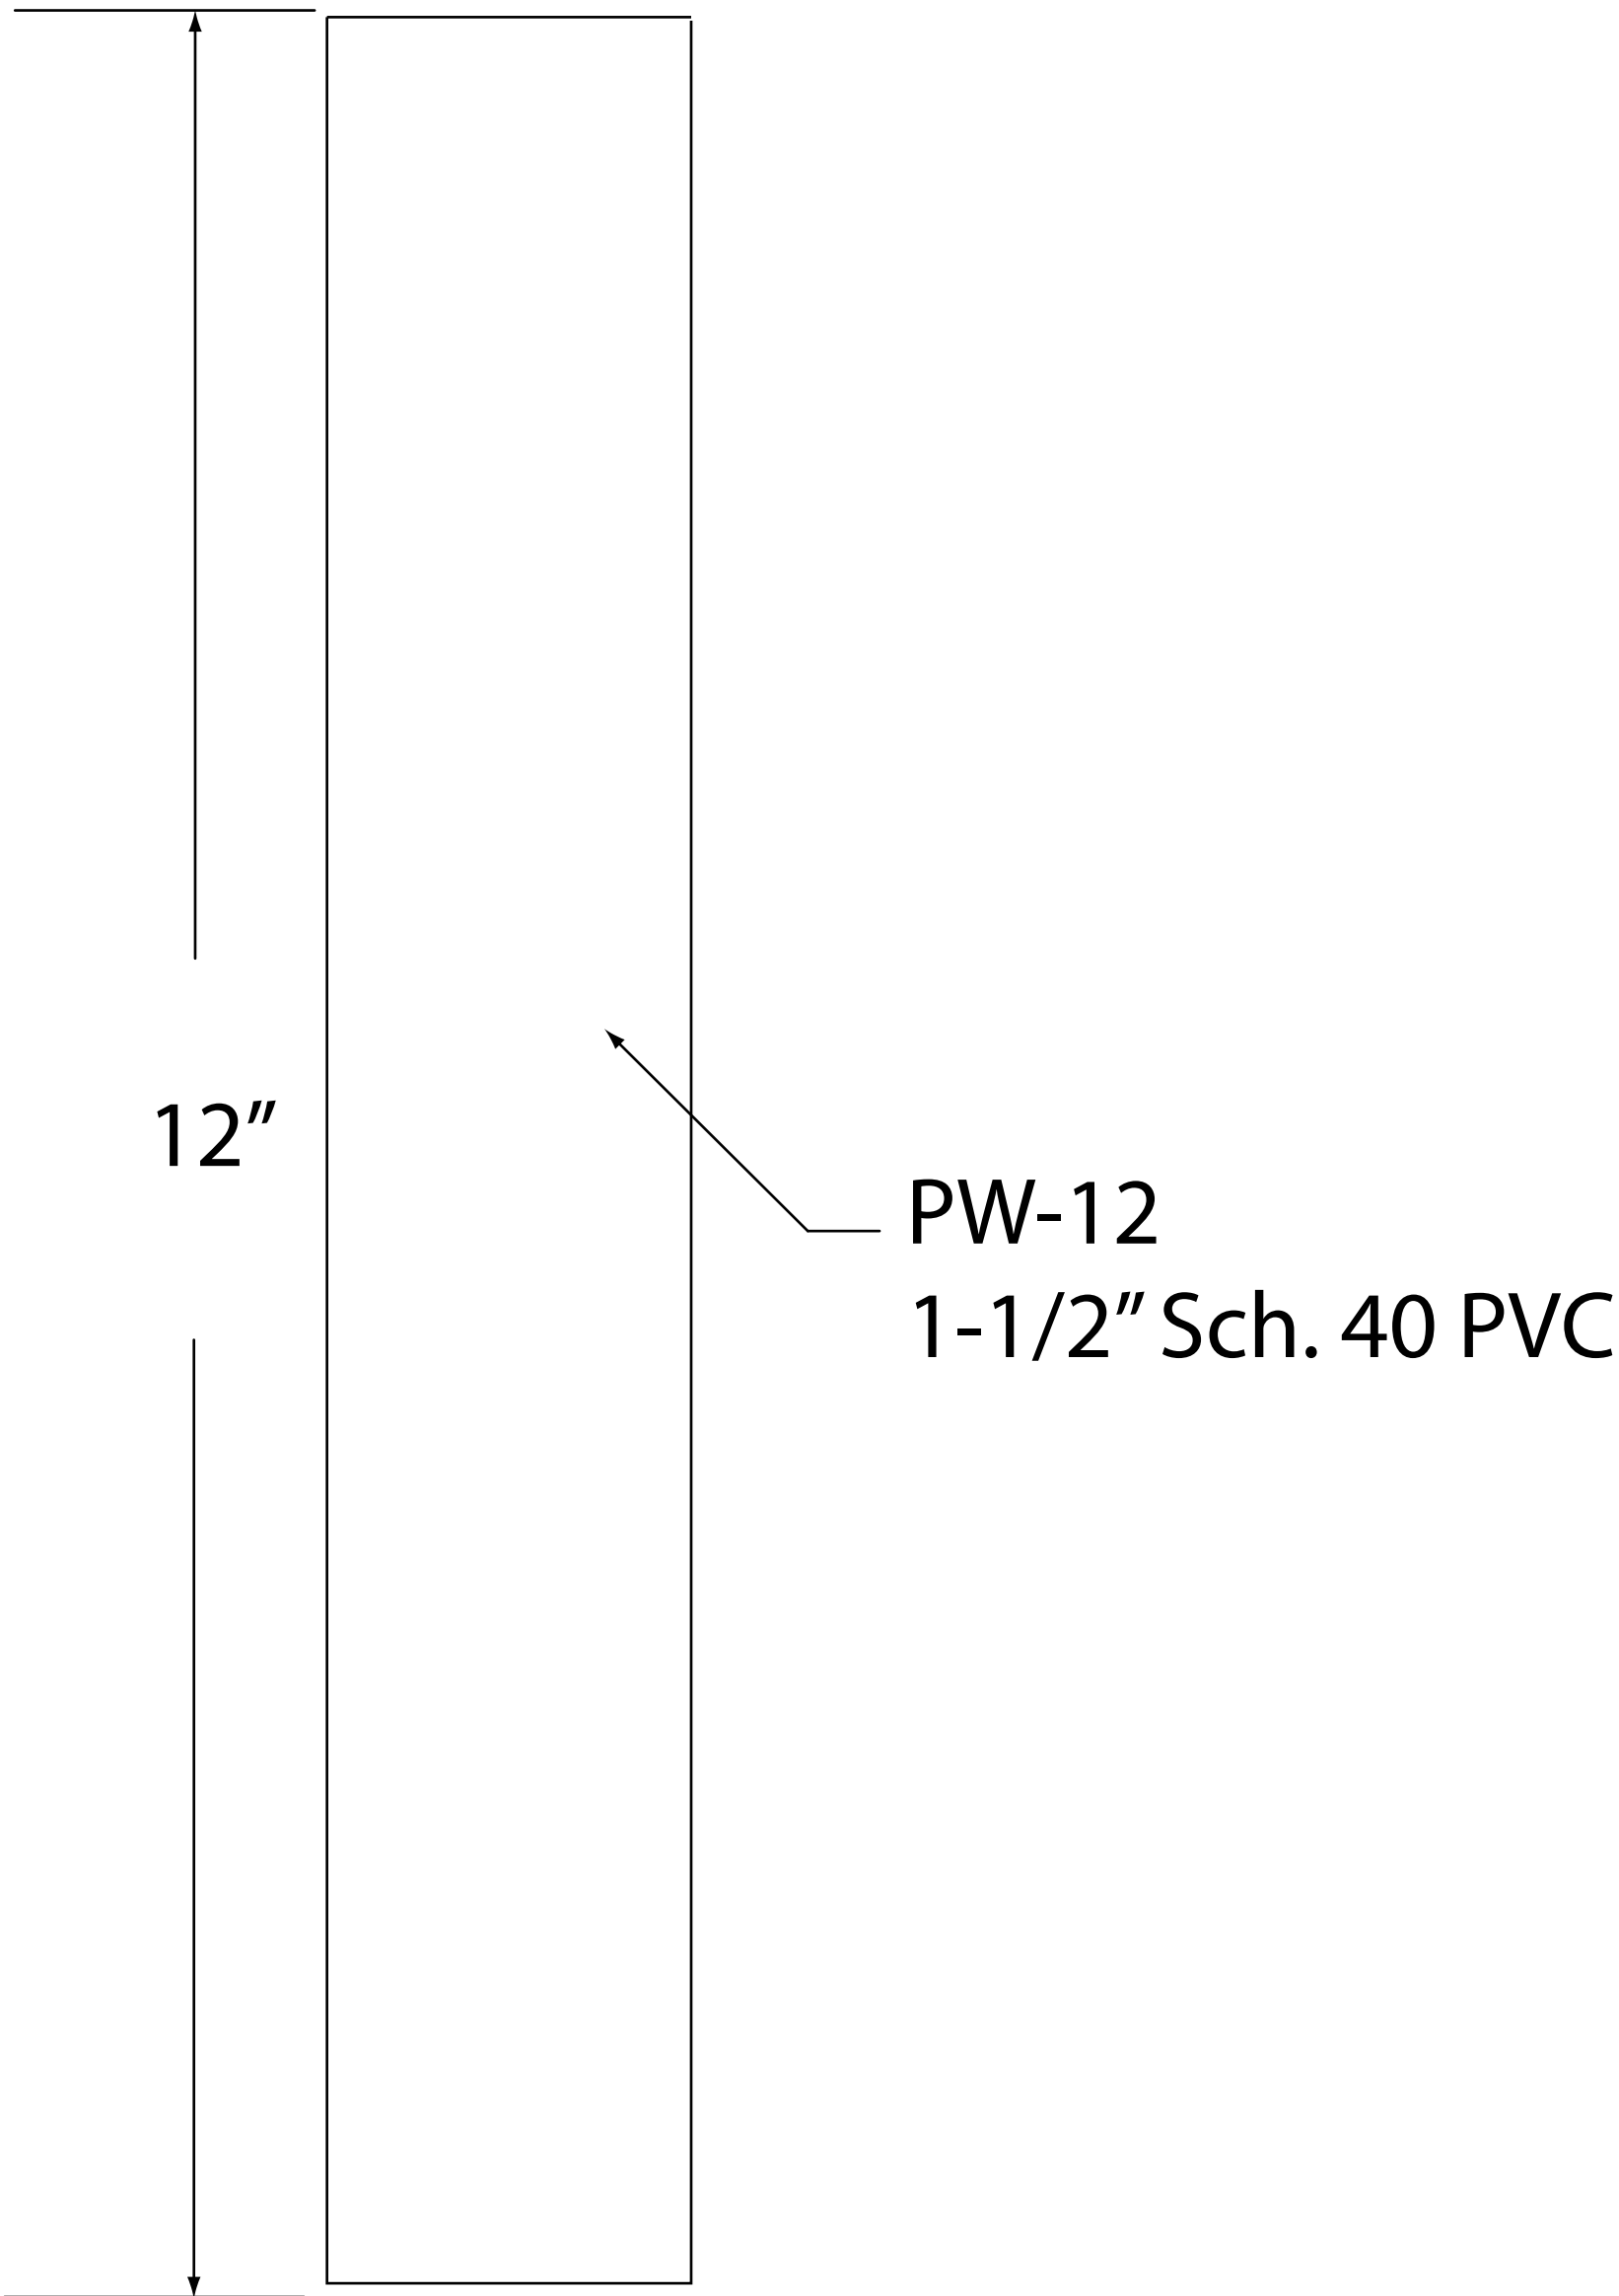


D493244LD

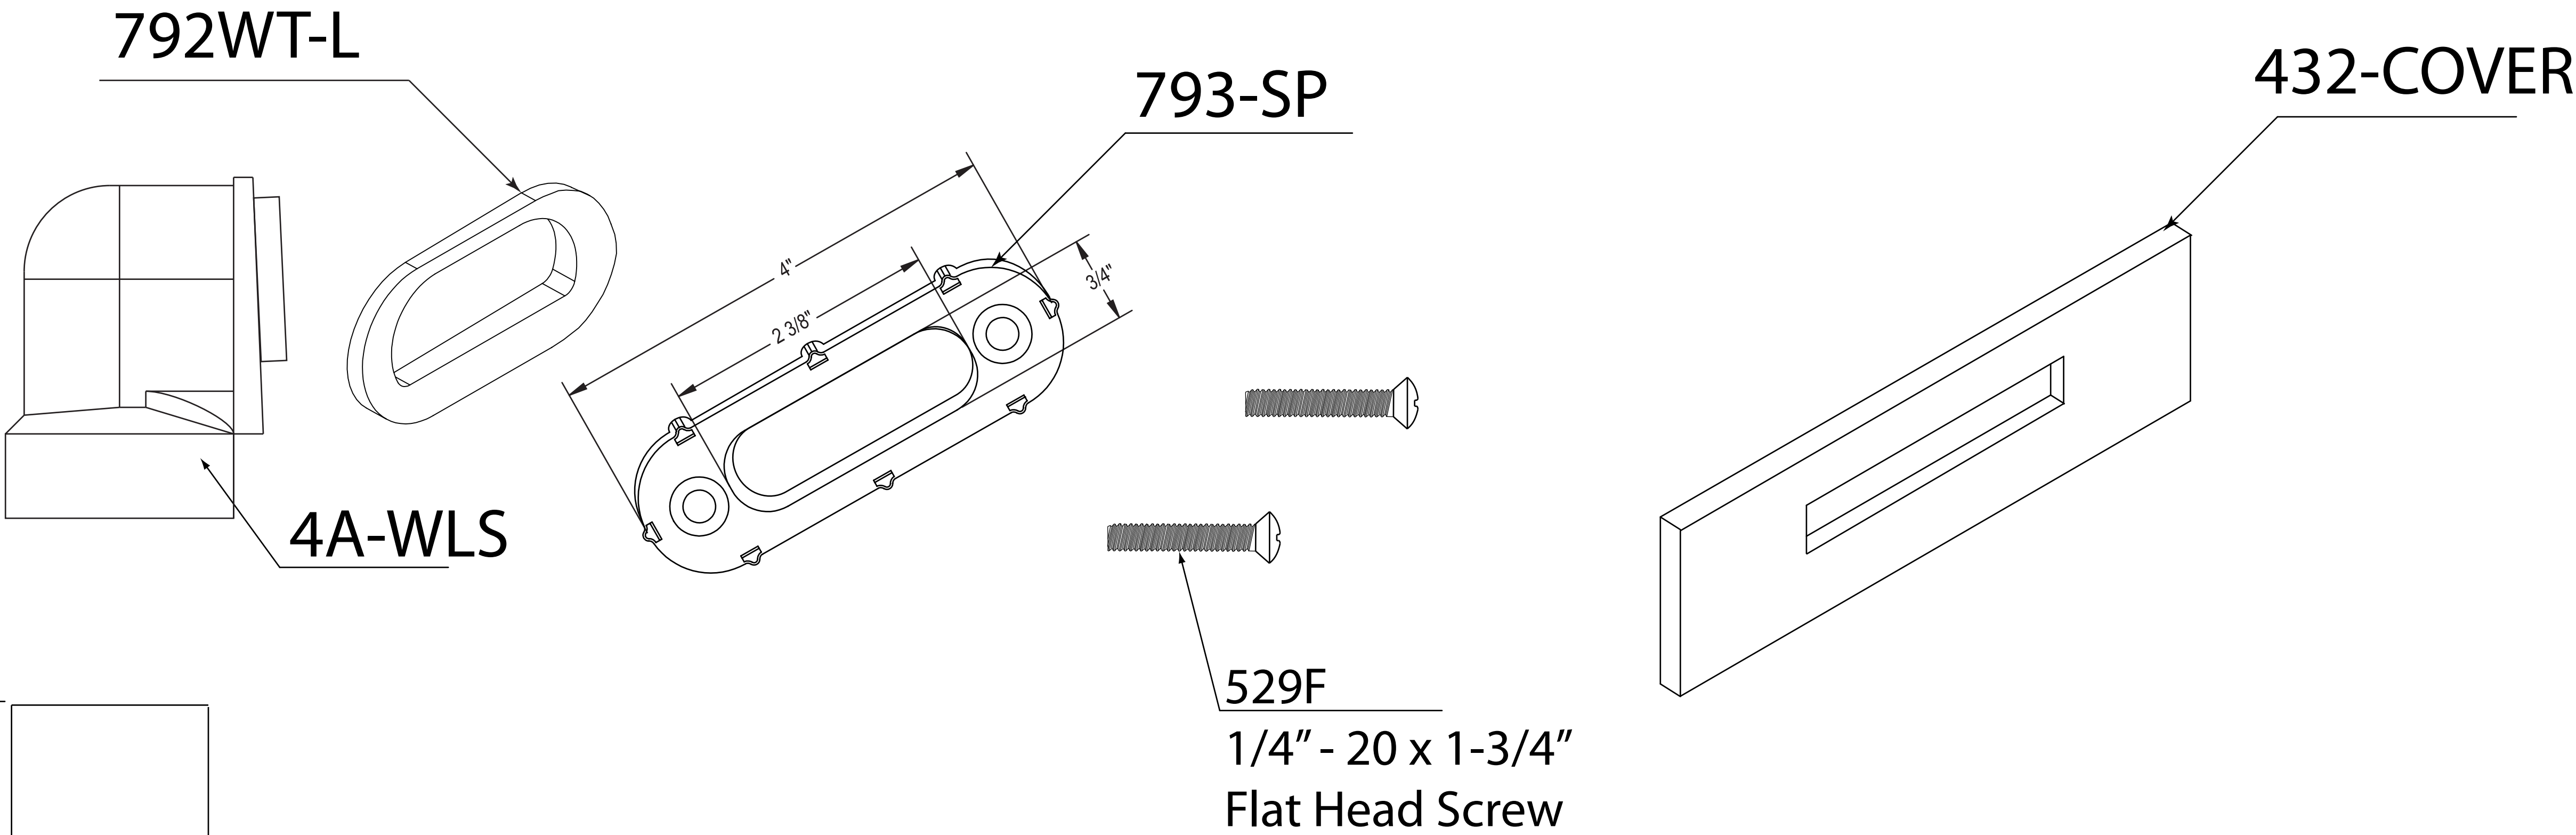

WESTBRASS
Fine Decorative Plumbing Since 1935

2429 E. Olympic Blvd.
Los Angeles, CA 90021

TITLE Sch. 40 Linear Drain in PVC

DWG NO. D493244LD

DATE 3-20-2015

REV B

Scale NTS

mrohlfs

Sheet 1 of 1