


USE FOR VISUAL REFERENCE ONLY!!!

BI-PASSING SYSTEM — BP1

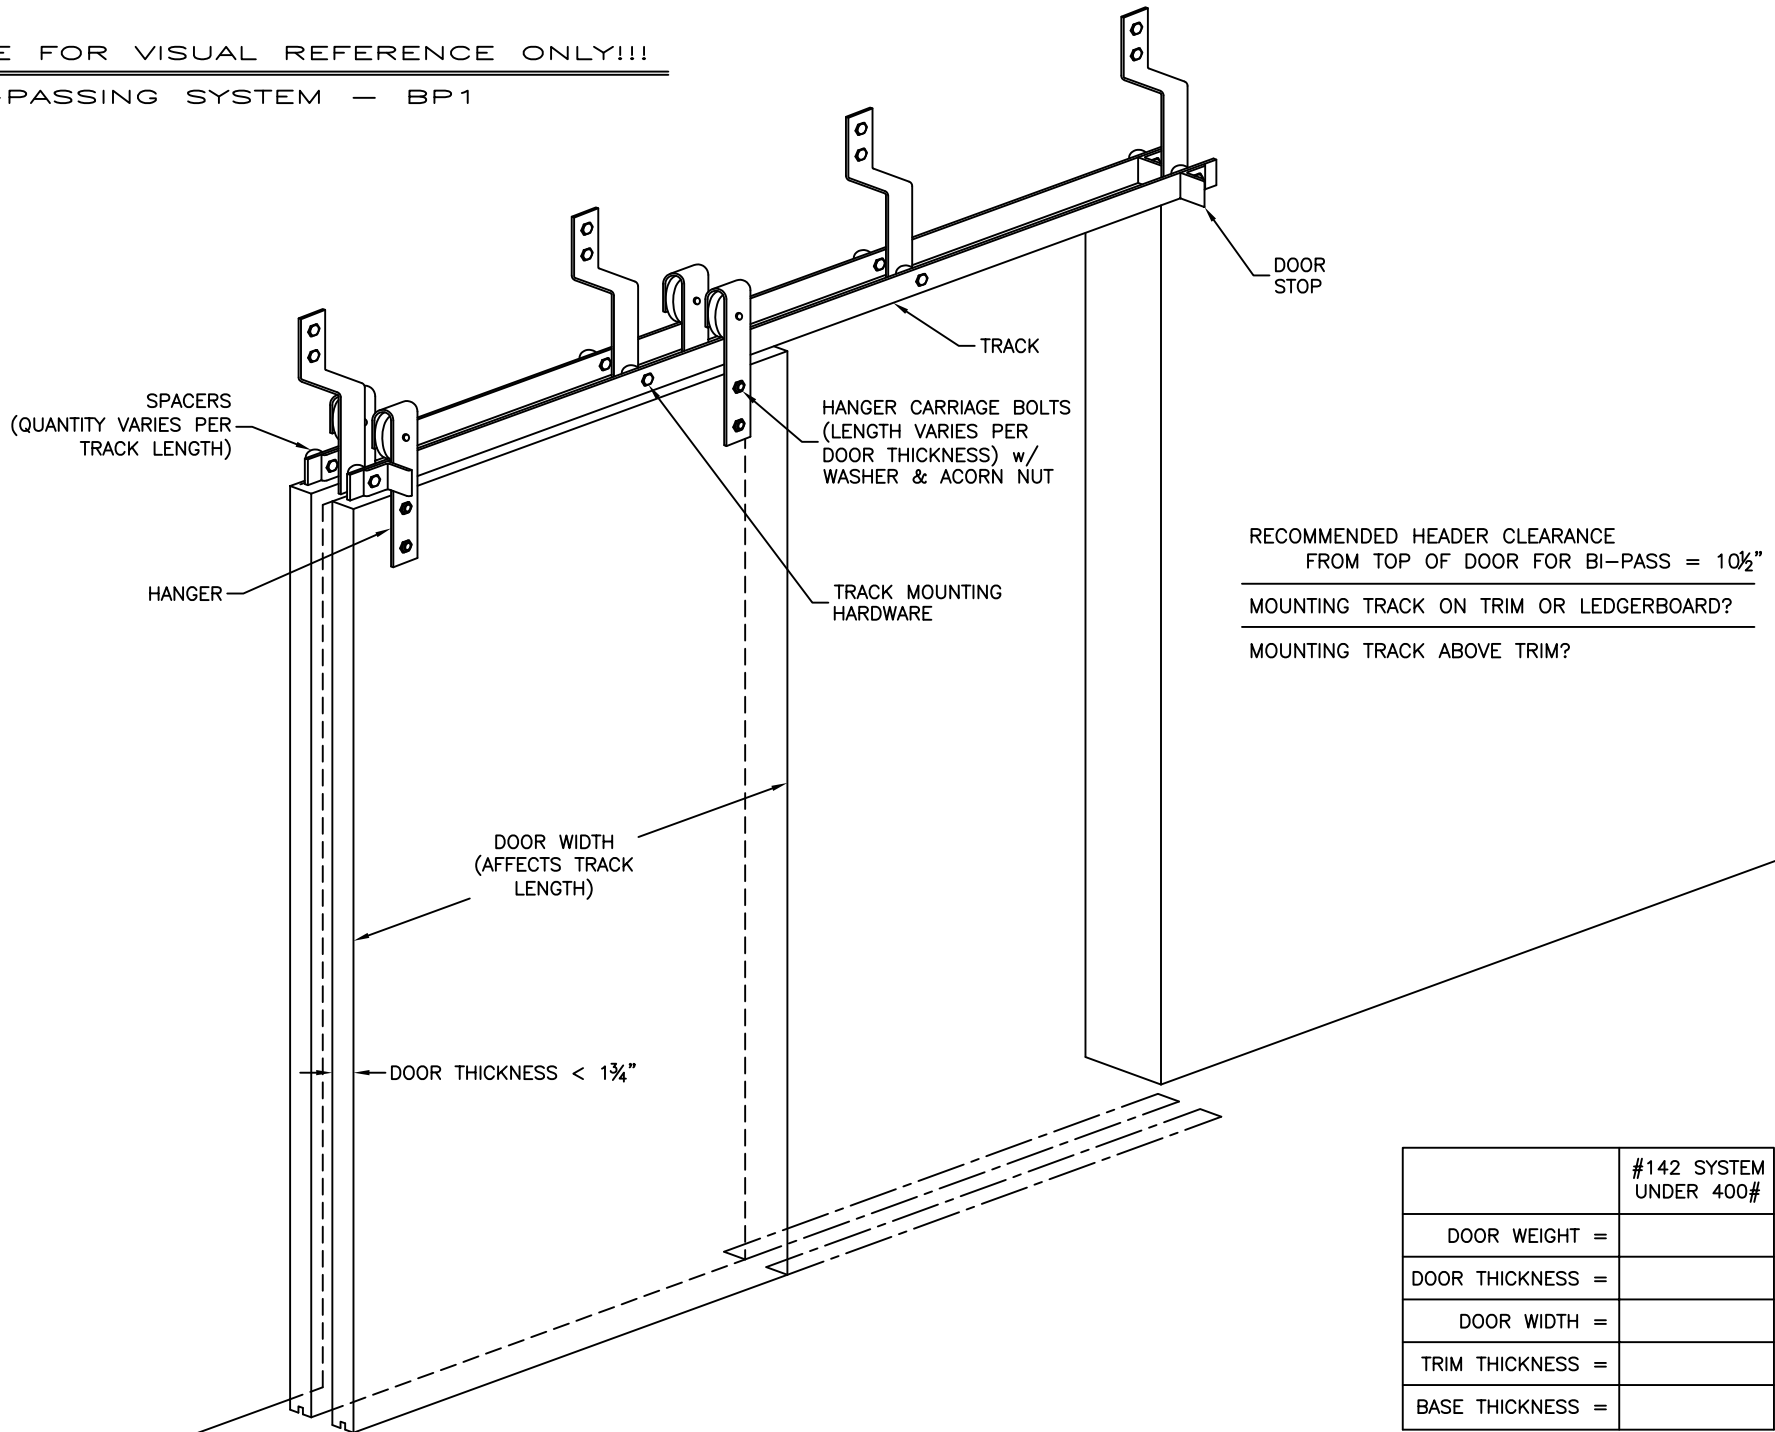

	#142 SYSTEM UNDER 400#
DOOR WEIGHT =	
DOOR THICKNESS =	
DOOR WIDTH =	
TRIM THICKNESS =	
BASE THICKNESS =	