


Tiger Retreat Contemporary Summerhouse - Technical Data Sheet



- Full Pane Contemporary Double Doors and Windows
- FREE Toughened Glazing as Standard
- Superior Grade 12mm Finish Shiplap Cladding
- 28x44mm Finish Rounded Four Corner Framing
- Stylish Galvanised Hinges & Door Pull

Cladding Material	Shiplap	Cladding Thickness	12
Framing Style	Standard	Framing Size	28mm x 44mm
Roof Material	Tongue & Groove Board	Roof Thickness	12mm
Floor Material	Tongue & Groove Board	Floor Size	12mm
Door Style	Double Full Pane	Door Size	1092mm x 1792mm
Window Style	Single Full Pane	Window Size	457mm x 1605mm
Glazing Thickness	3	Glazing Material	Toughened Glass
Roof Covering	Black Mineral Felt	Treatment	TigerSkin Water Based
Locking System	Lock and Key	Material	Selected European Softwoods

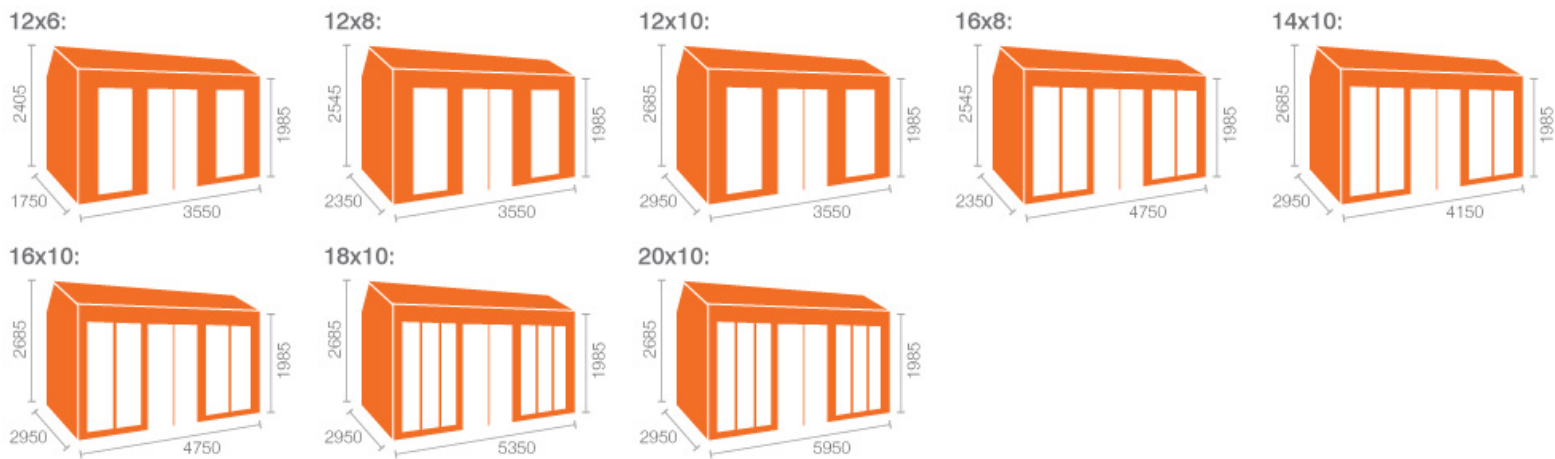

Building Dimension	Length	Width	Base Size	Internal Size	External Ridge	External Eaves	Internal Ridge	Internal Eaves	Ext. Size exc. Roof	Ext. Size inc. Roof	No. of Windows	Weight
12x6 Tiger Retreat Contemporary Summerhouse	3550mm	1750mm	3550mm x 1750mm	3462mm x 1662mm	2405mm	1985mm	2293mm	1929mm	3574mm x 1774mm	3674mm x 1934mm	2	323kgs
12x8 Tiger Retreat Contemporary Summerhouse	3550mm	2350mm	3550mm x 2350mm	3462mm x 2262mm	2545mm	1985mm	2433mm	1929mm	3574mm x 2374mm	3674mm x 2534mm	2	371kgs
12x10 Tiger Retreat Contemporary Summerhouse	3550mm	2950mm	3550mm x 2950mm	3462mm x 2862mm	2685mm	1985mm	2573mm	1929mm	3574mm x 3462mm	3674mm x 3134mm	2	399kgs
16x8 Tiger Retreat Contemporary Summerhouse	4750mm	2350mm	4750mm x 2350mm	4662mm x 2262mm	2545mm	1985mm	2433mm	1929mm	4774mm x 2374mm	4874mm x 2534mm	4	437kgs
14x10 Tiger Retreat Contemporary Summerhouse	4150mm	2950mm	4150mm x 2950mm	4062mm x 2862mm	2685mm	1985mm	2573mm	1929mm	4174mm x 2974mm	4274mm x 3174mm	4	478kgs
16x10 Tiger Retreat Contemporary Summerhouse	4750mm	2950mm	4750mm x 2950mm	4662mm x 2862mm	2685mm	1985mm	2573mm	1929mm	4774mm x 2974mm	4874mm x 3134mm	4	521kgs
18x10 Tiger Retreat Contemporary Summerhouse	5350mm	2950mm	5350mm x 2950mm	5262mm x 2862mm	2685mm	1985mm	2573mm	1929mm	5374mm x 2974mm	5474mm x 3134mm	6	561kgs
20x10 Tiger Retreat Contemporary Summerhouse	5950mm	2950mm	5950mm x 2950mm	5862mm x 2862mm	2685mm	1985mm	2573mm	1929mm	5974mm x 2974mm	6074mm x 3134mm	6	612kgs