


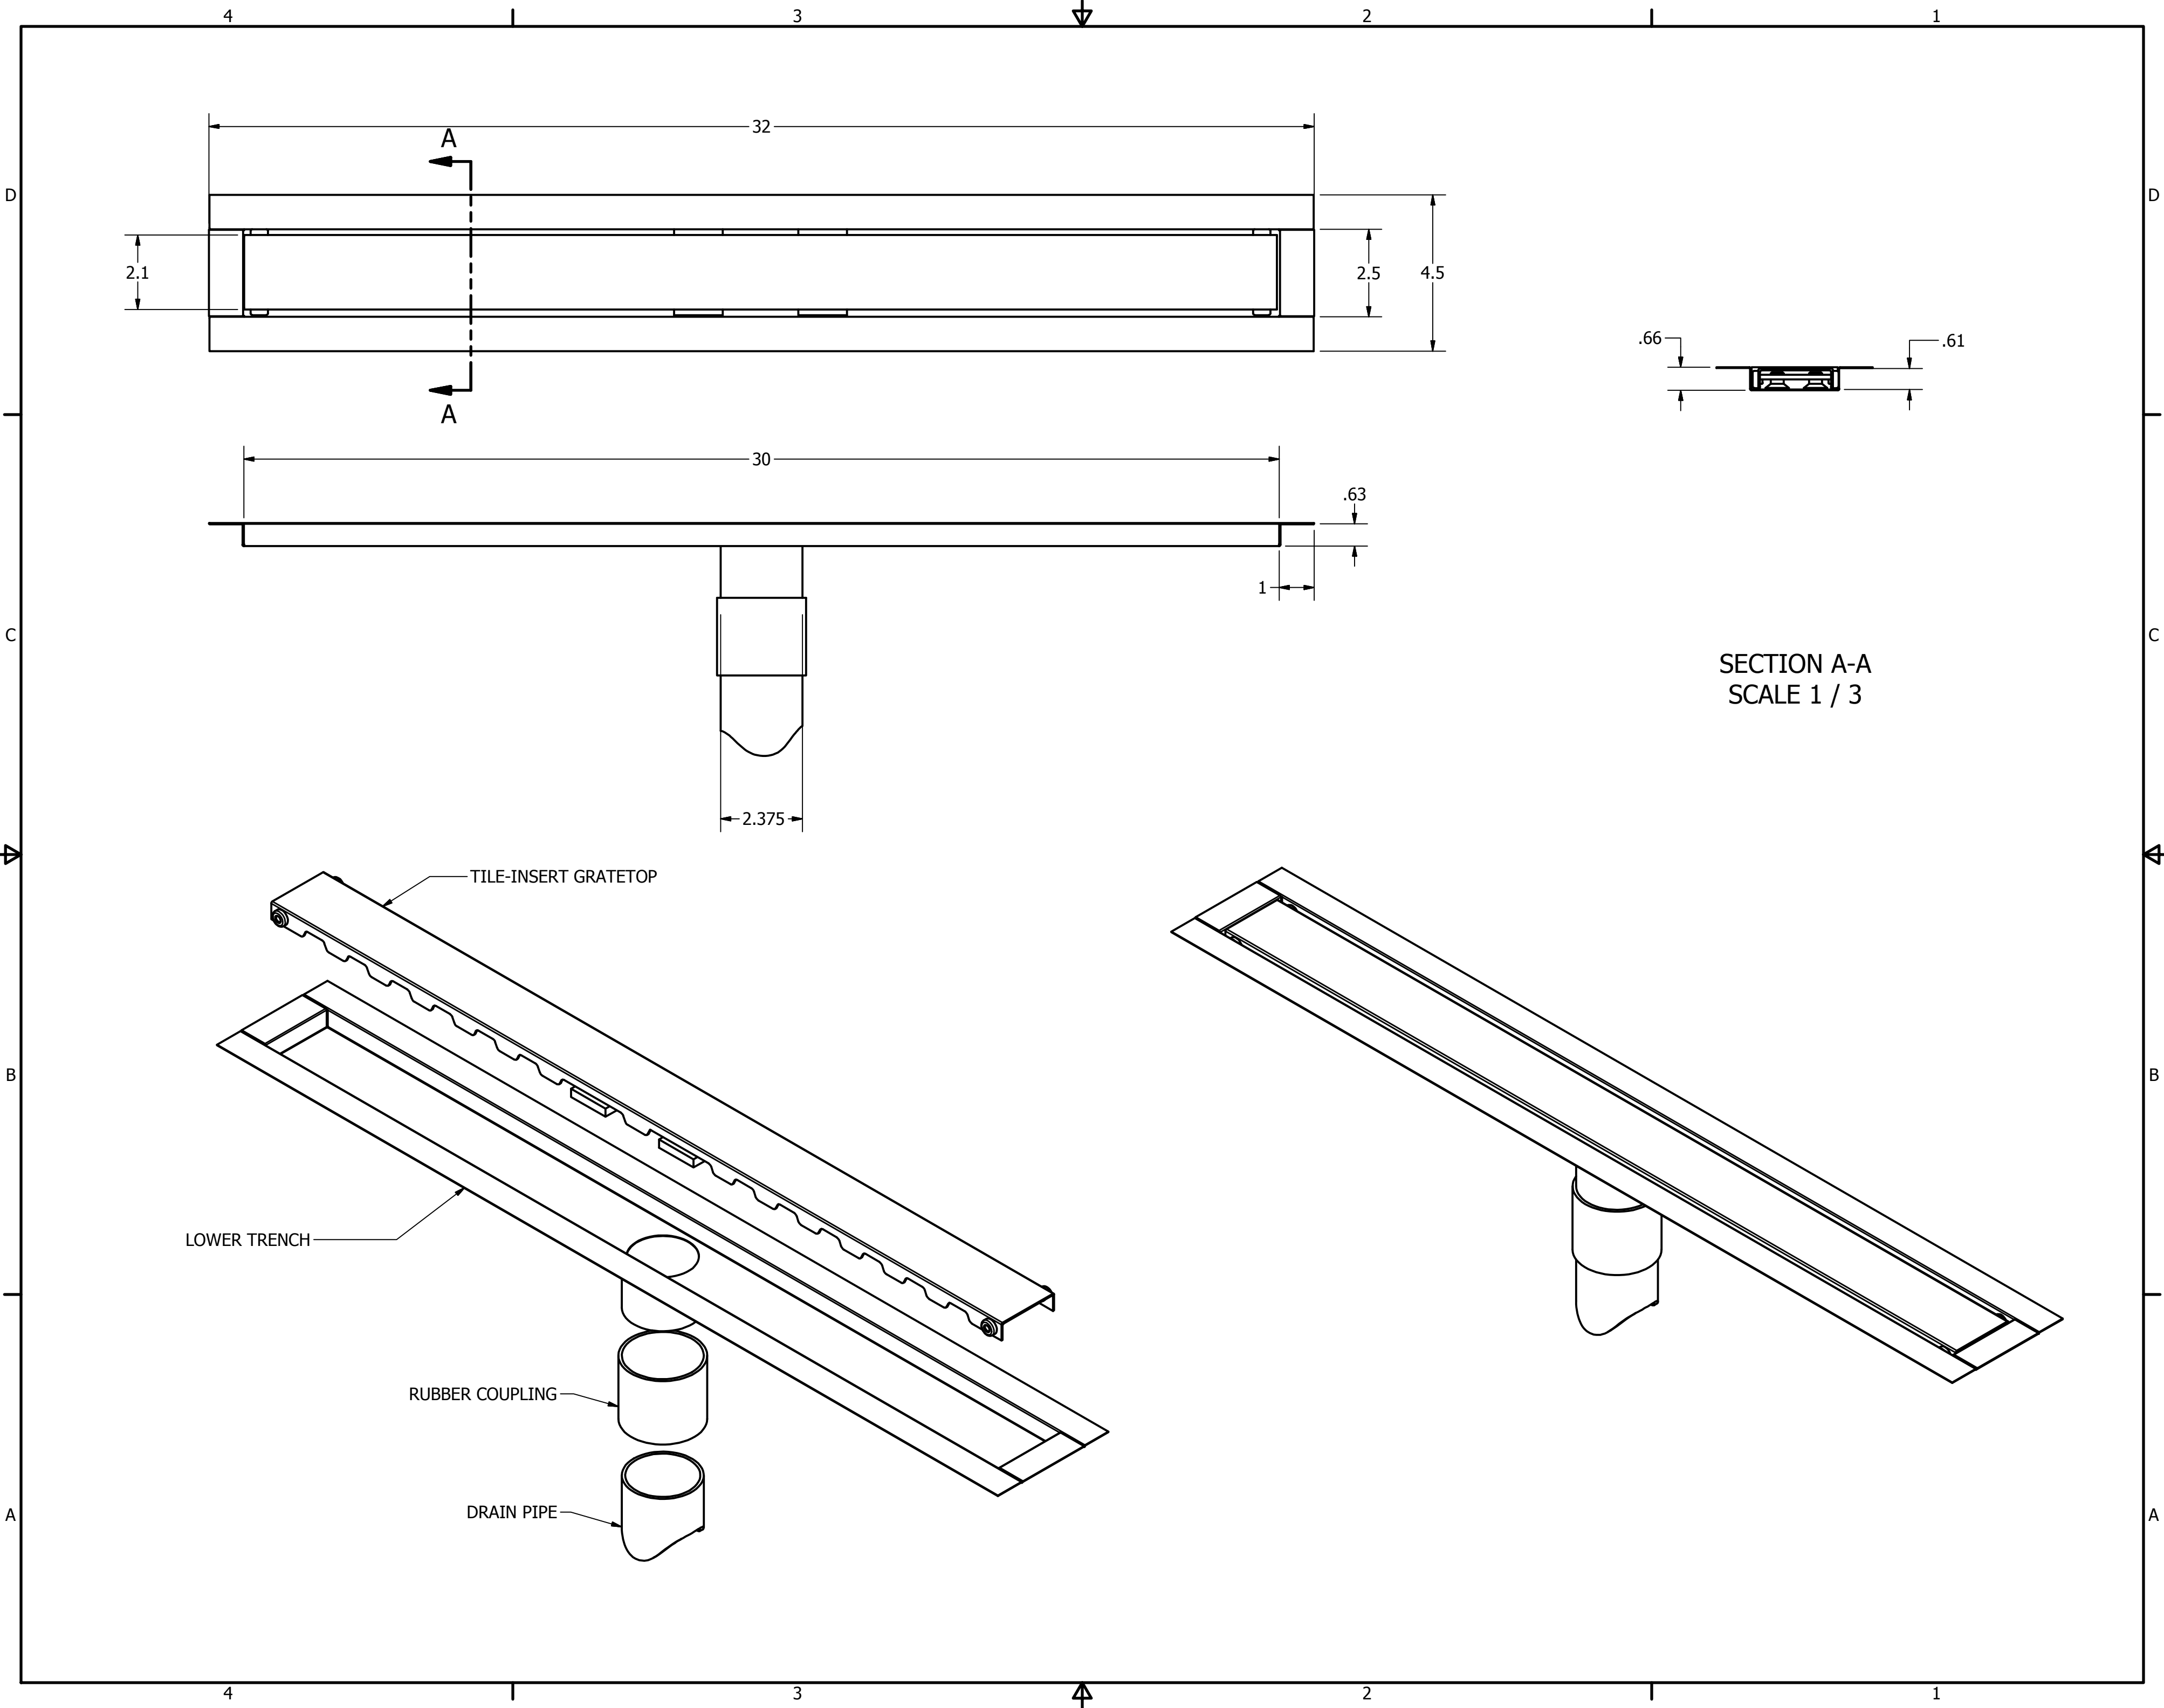

A

32

2.5

4.5

2.1

A

30

.63

1

.66

.61

SECTION A-A
SCALE 1 / 3

TILE-INSERT GRATETOP

LOWER TRENCH

RUBBER COUPLING

DRAIN PIPE