
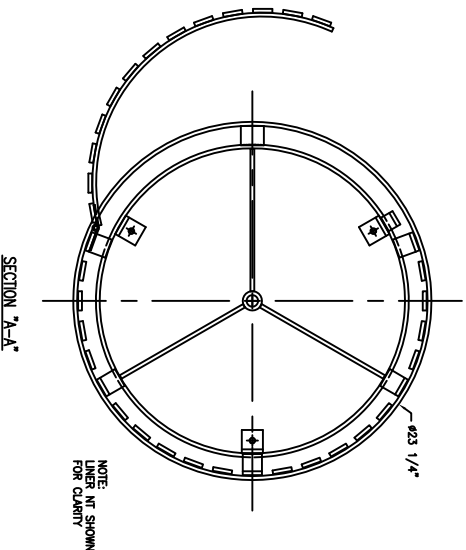
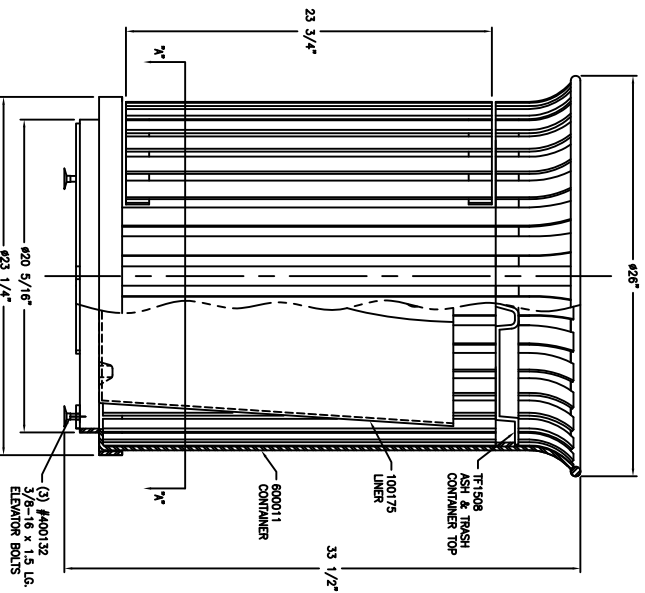


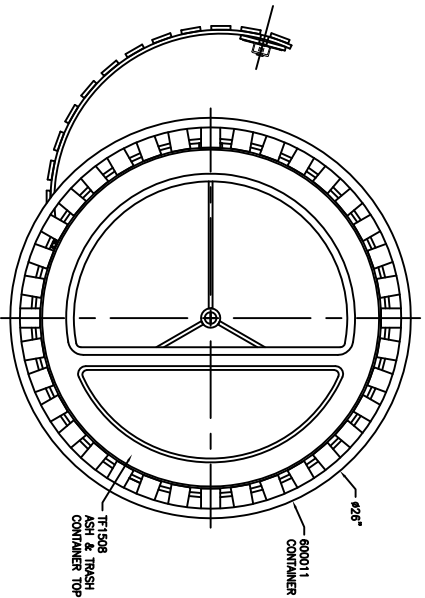

VALSAU TILE SITE FURNISHINGS									
REVISIONS					DRAWN BY: M. JOHNSON, JAB				
NO.	DATE	BY	NO.	DATE	BY	NO.	DATE	BY	NO.
1			4						
2			5						
3			6						
					TILE-SLATED CONTAINER, W/2000 - 200 & 2000 TOP				
					SCALE: 1/4" = 1'				
					DATE: 5/4/11				
					DWN. NO.: MF2009				