


D400-1

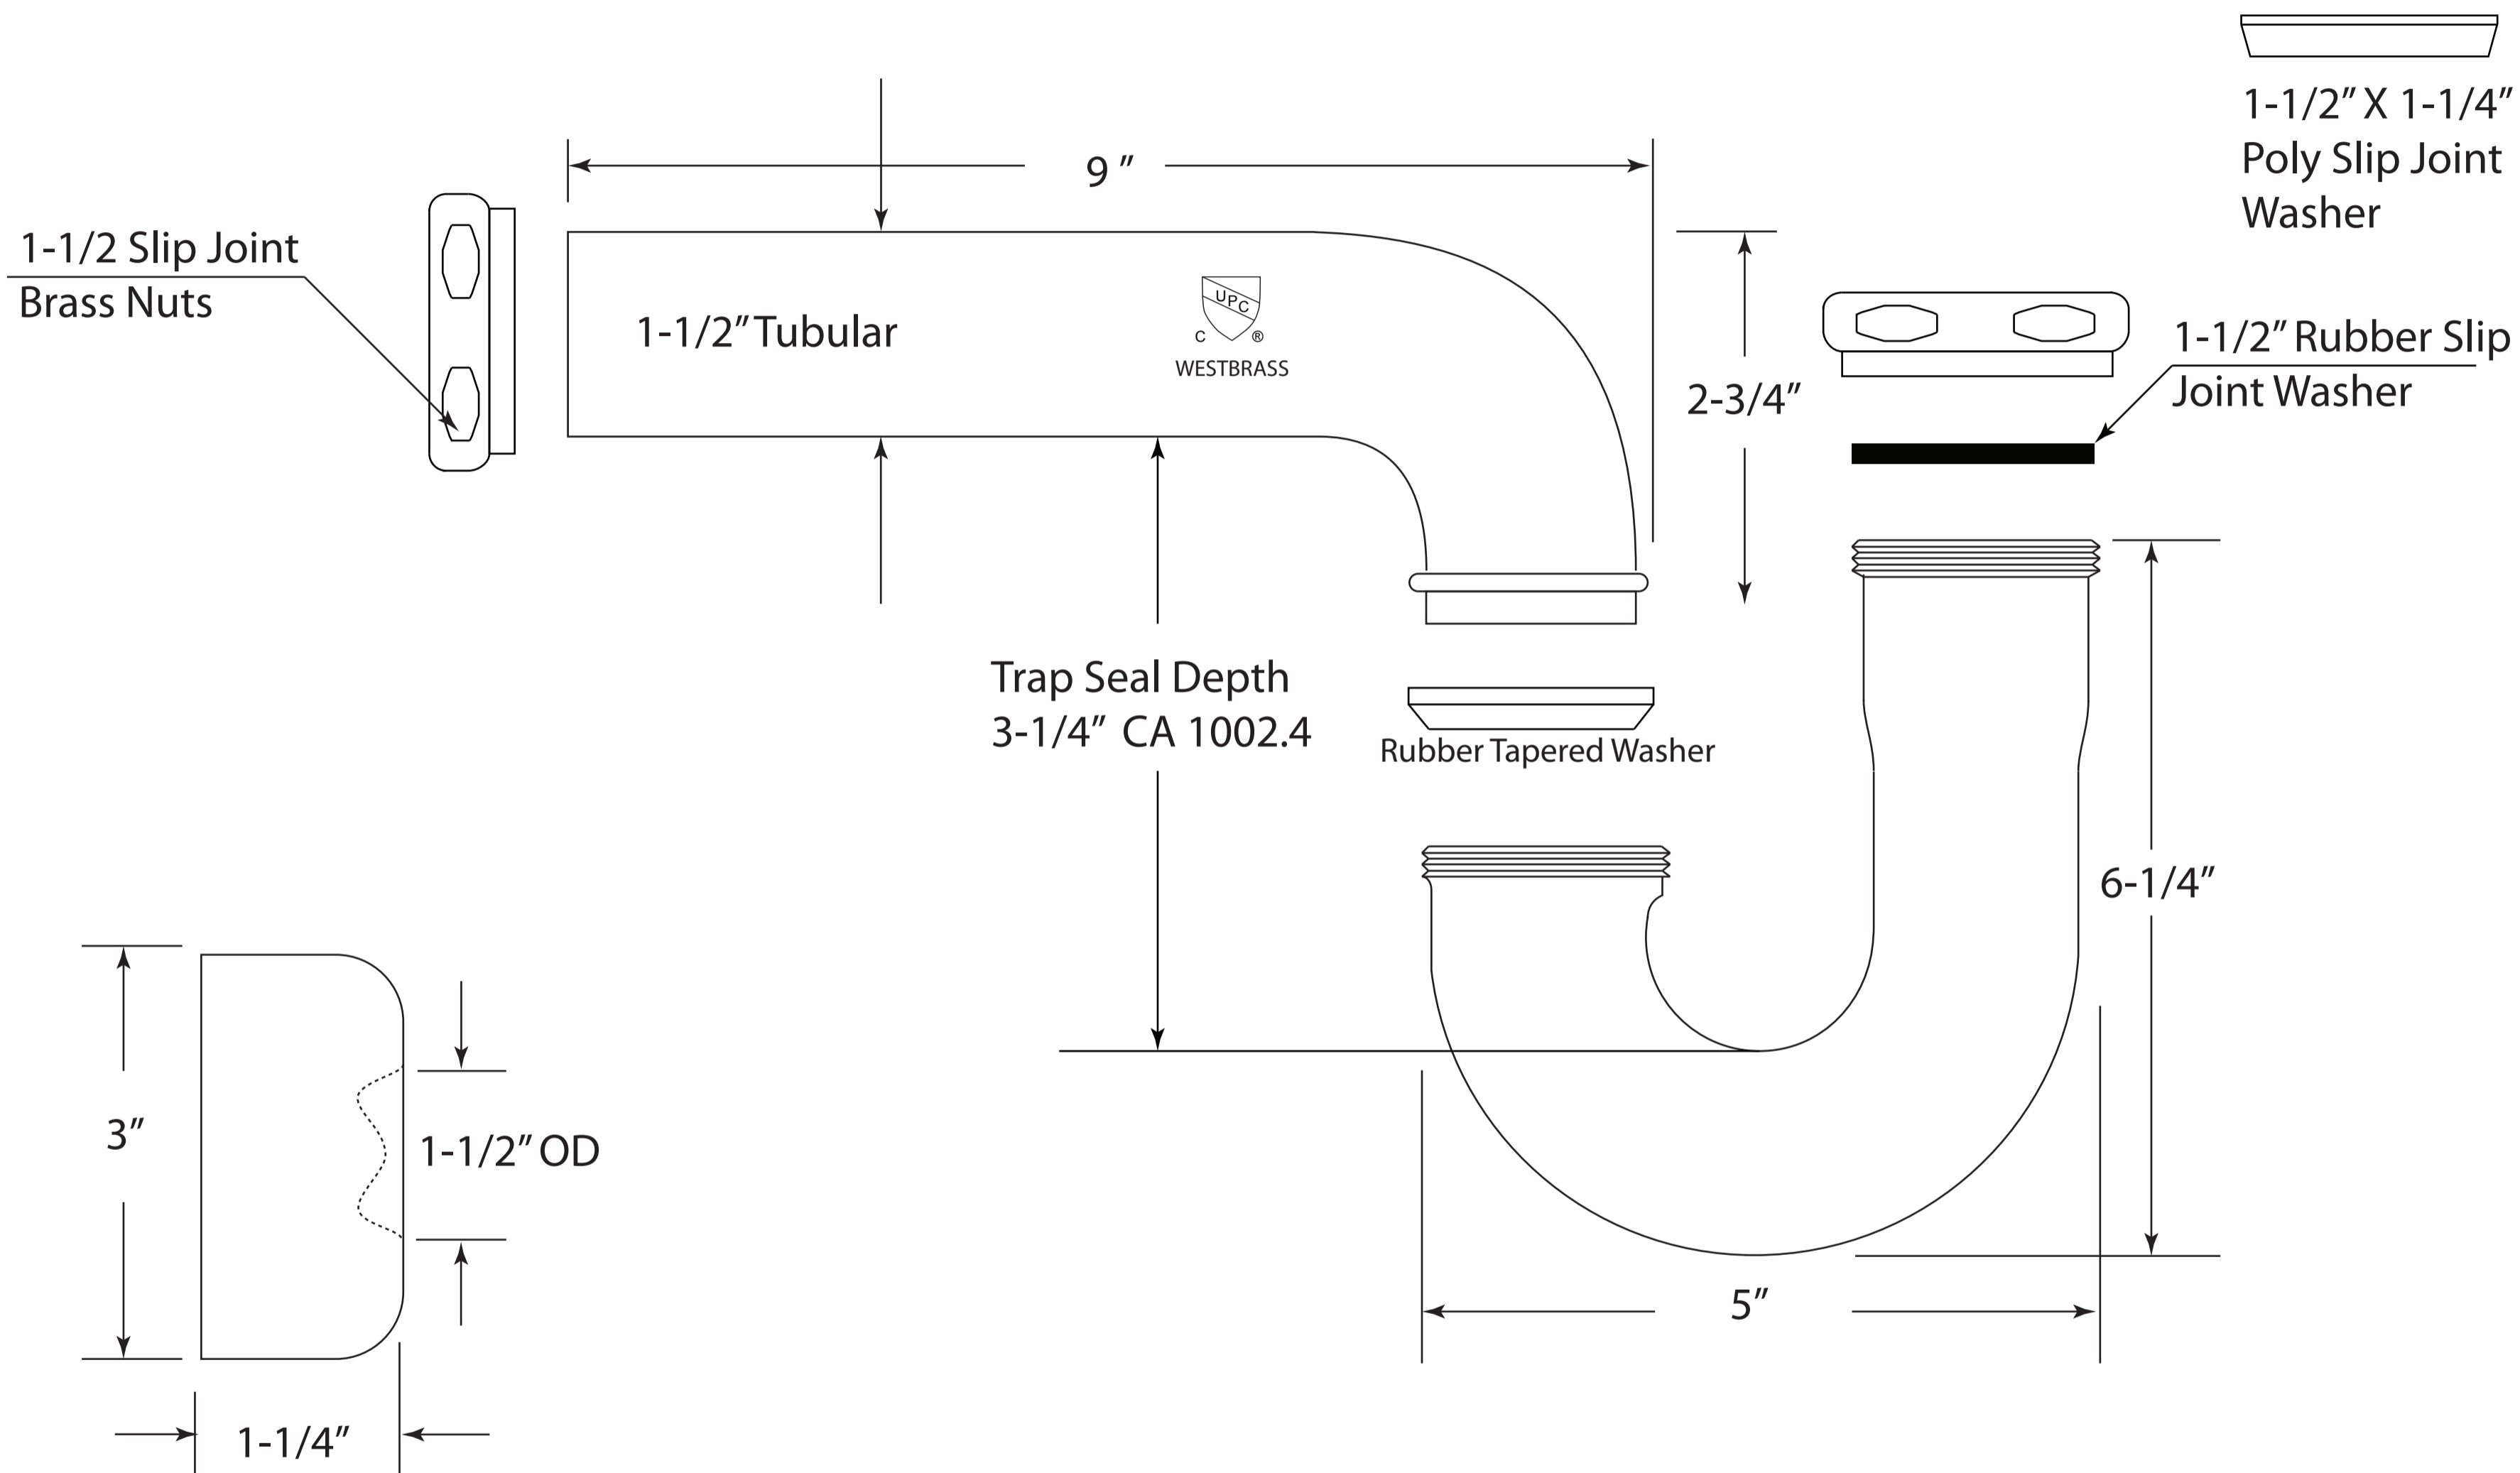

WESTBRASS
Fine Decorative Plumbing Since 1935

2429 E. Olympic Blvd.
Los Angeles, CA 90021

TITLE 1-1/2" P-Trap 17 ga. with High-Box Flange

DWG NO. **D400-1**

DATE 10-20-2016

REV B

Scale NTS

mrohfs

Sheet 1 of 1