




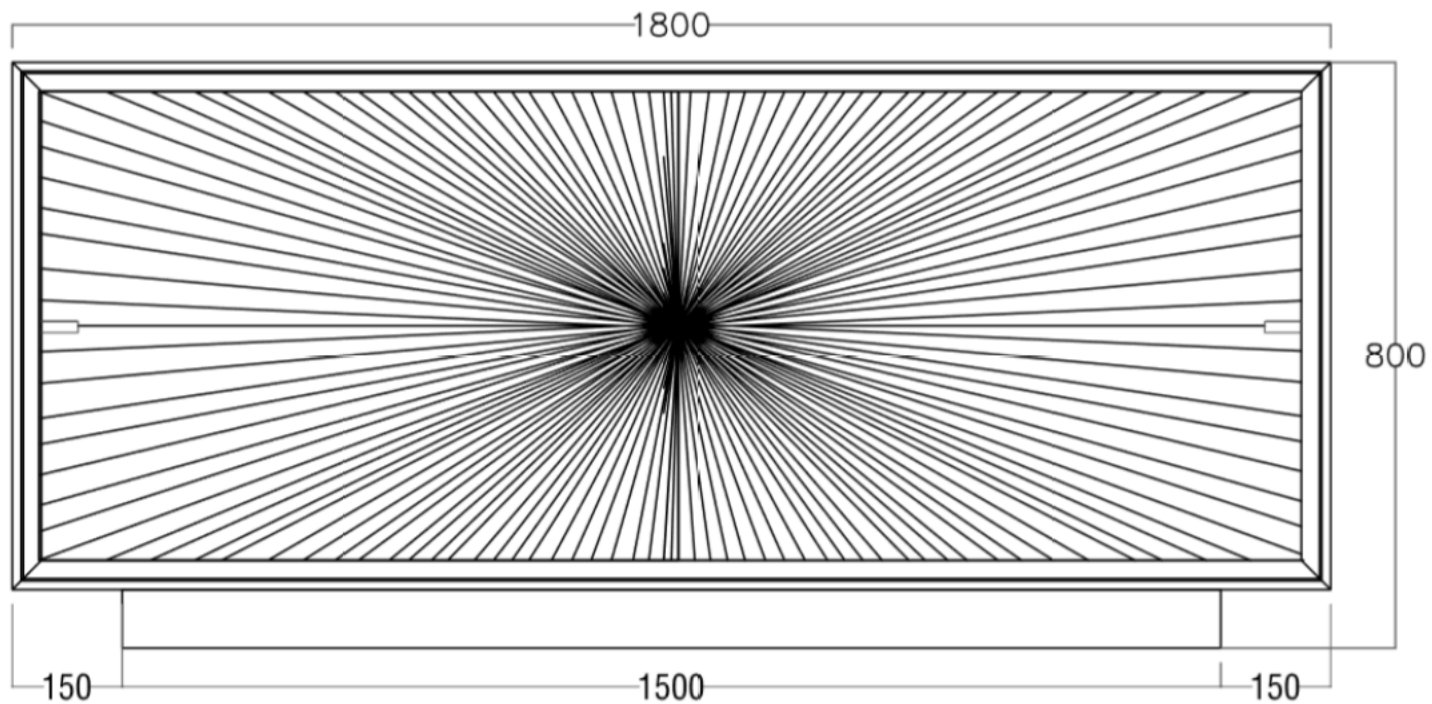

02 FRONT VIEW
SCALE 1 : 20

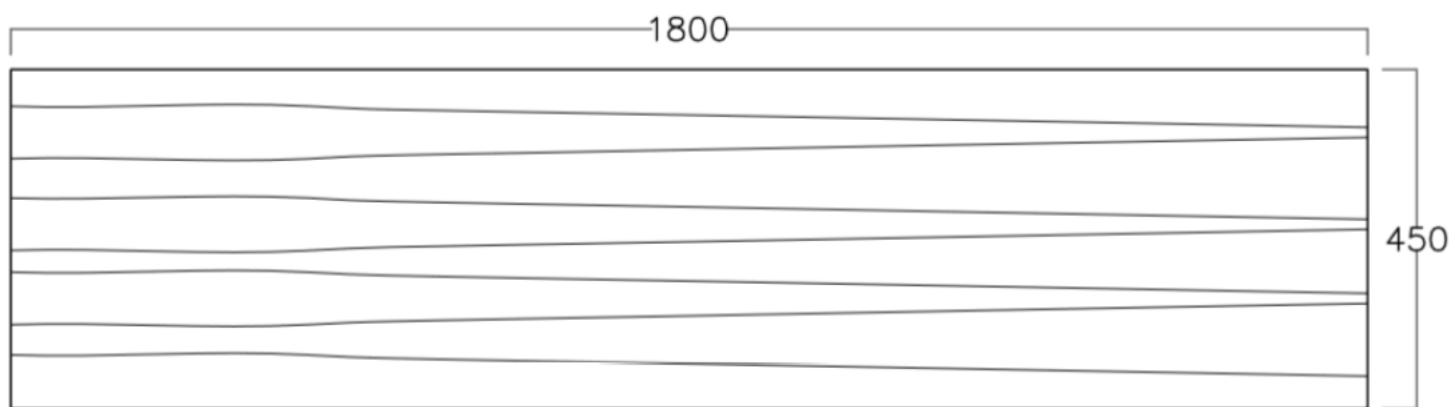

01 TOP VIEW
SCALE 1 : 20

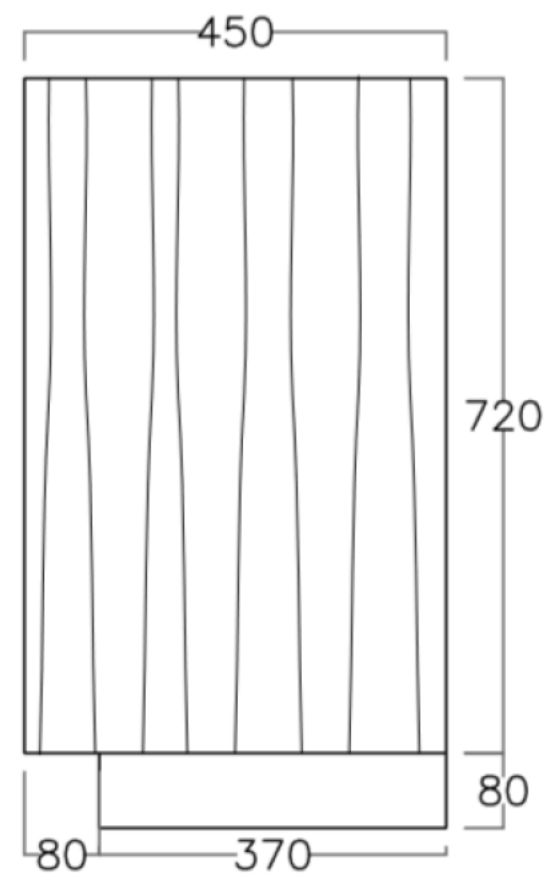

03 SIDE VIEW
SCALE 1 : 20