




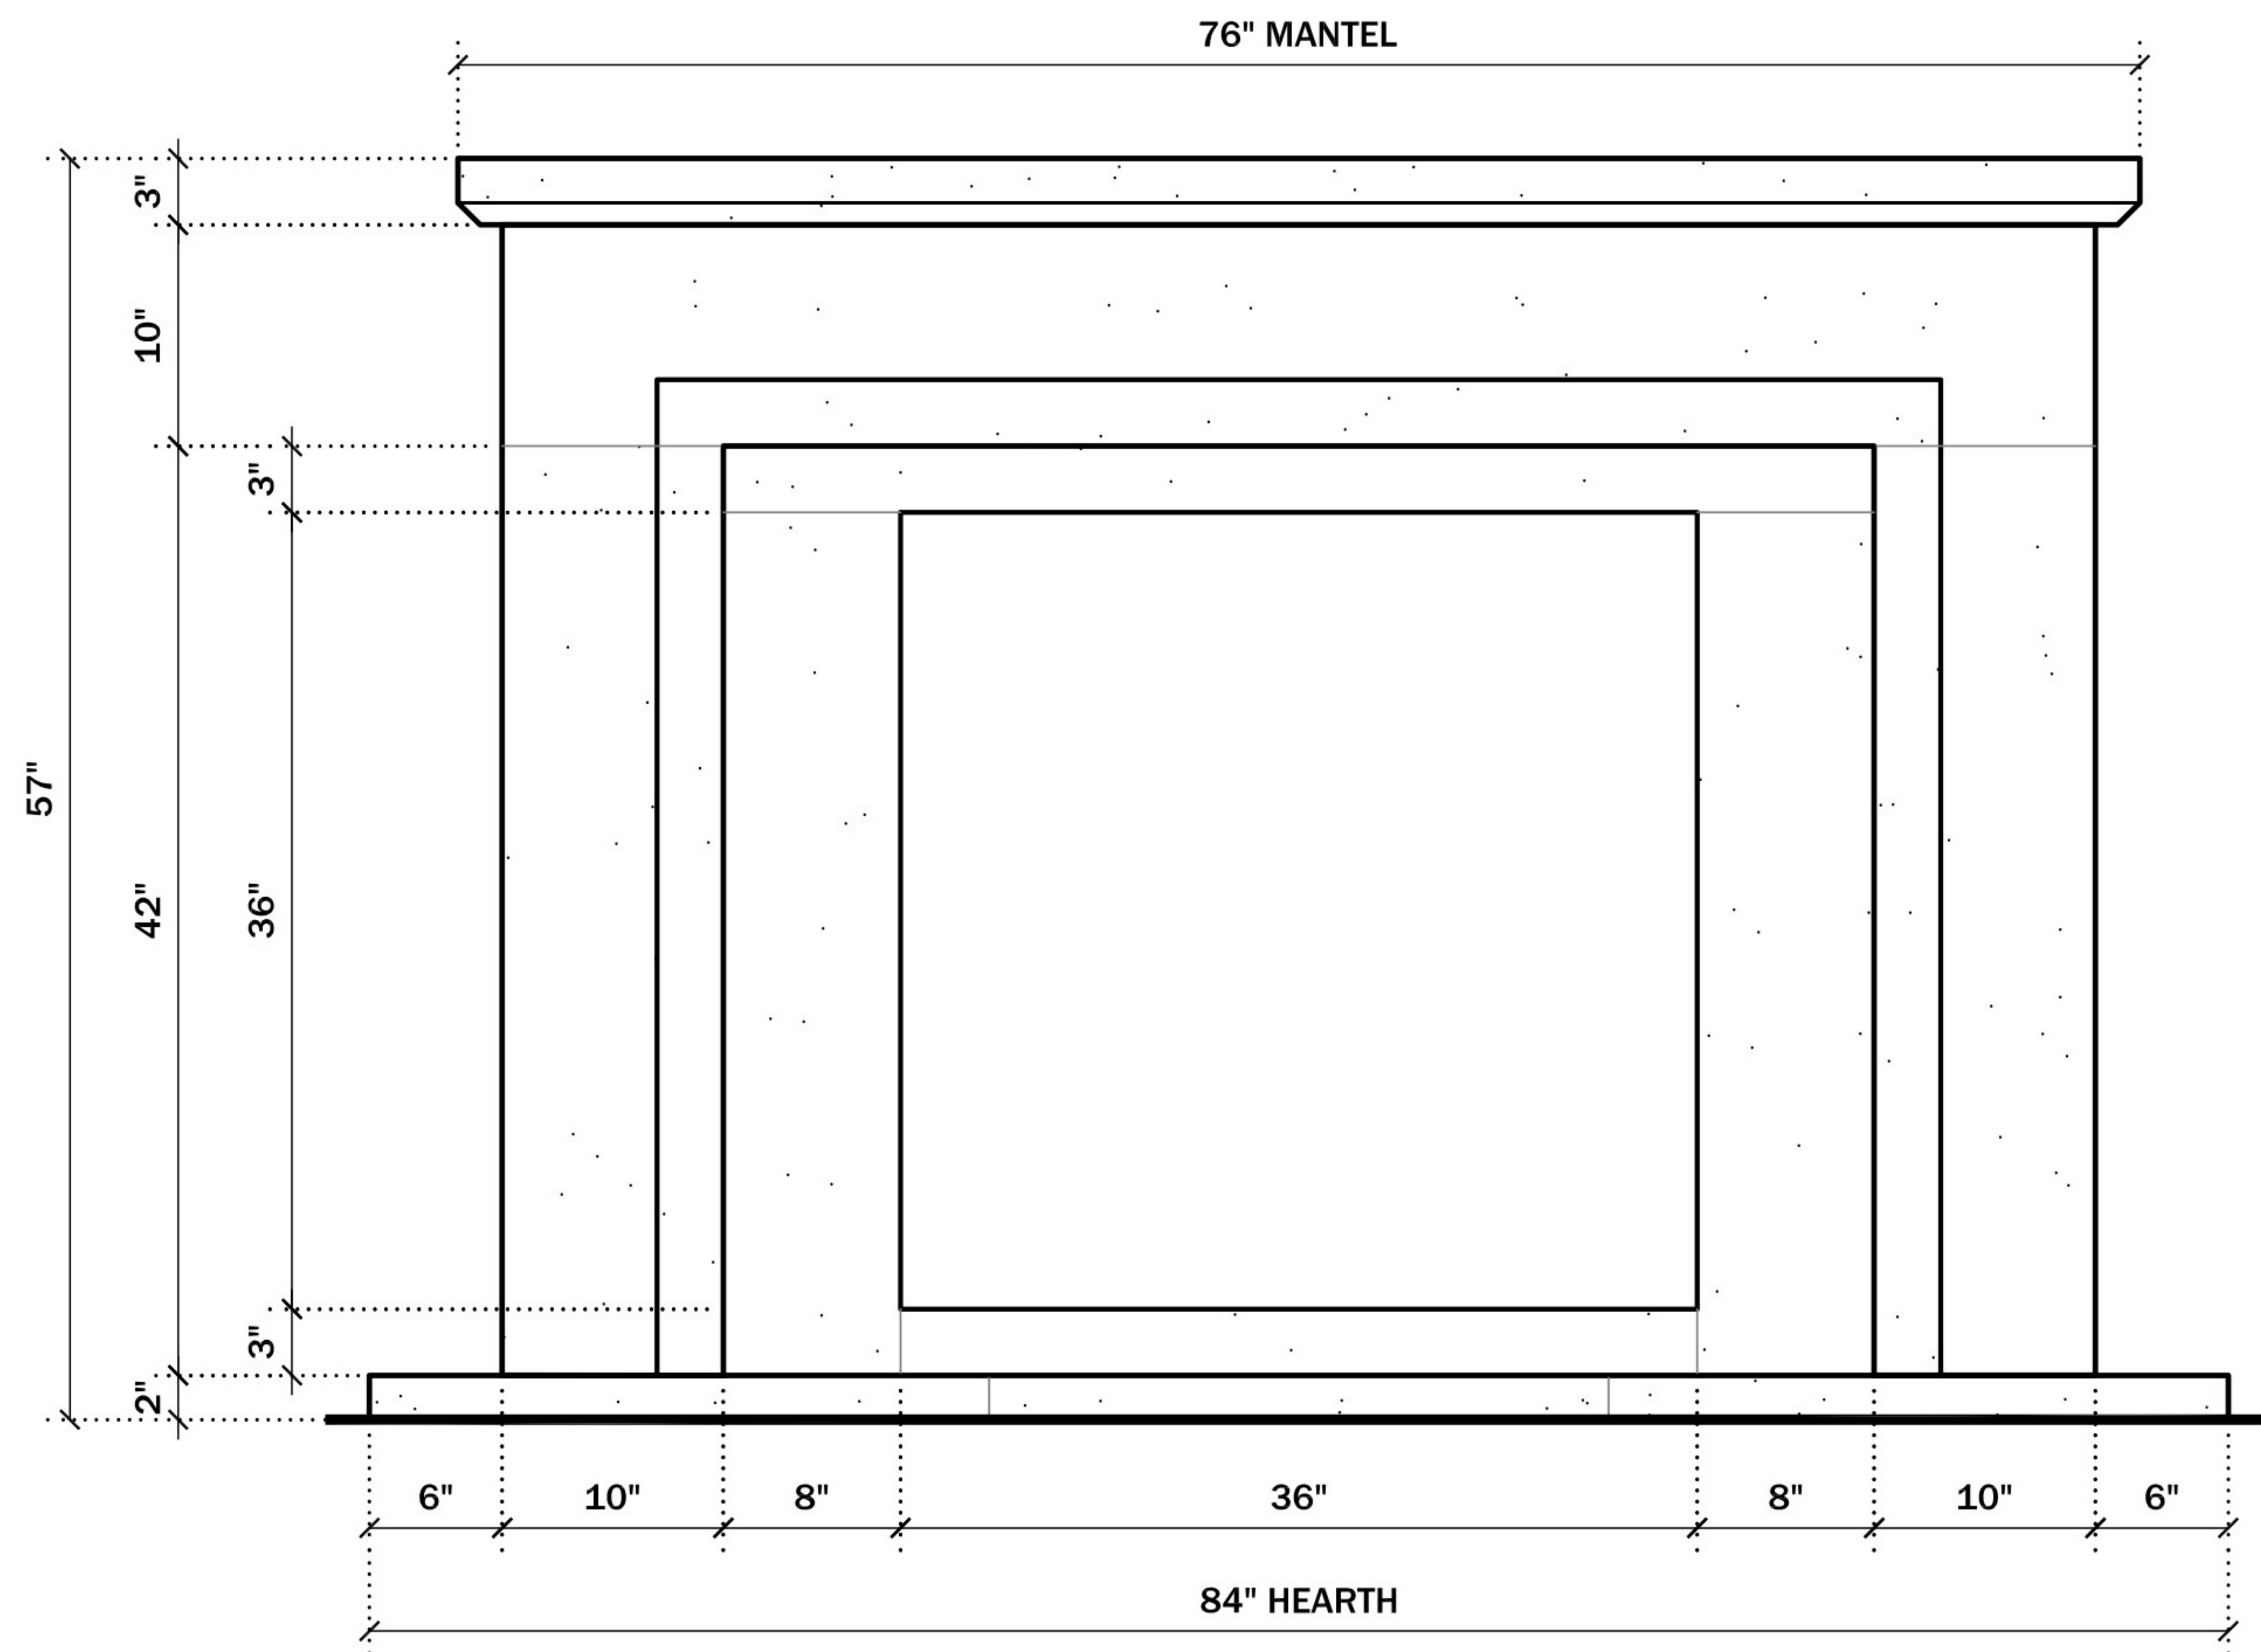


FRONT ELEVATION

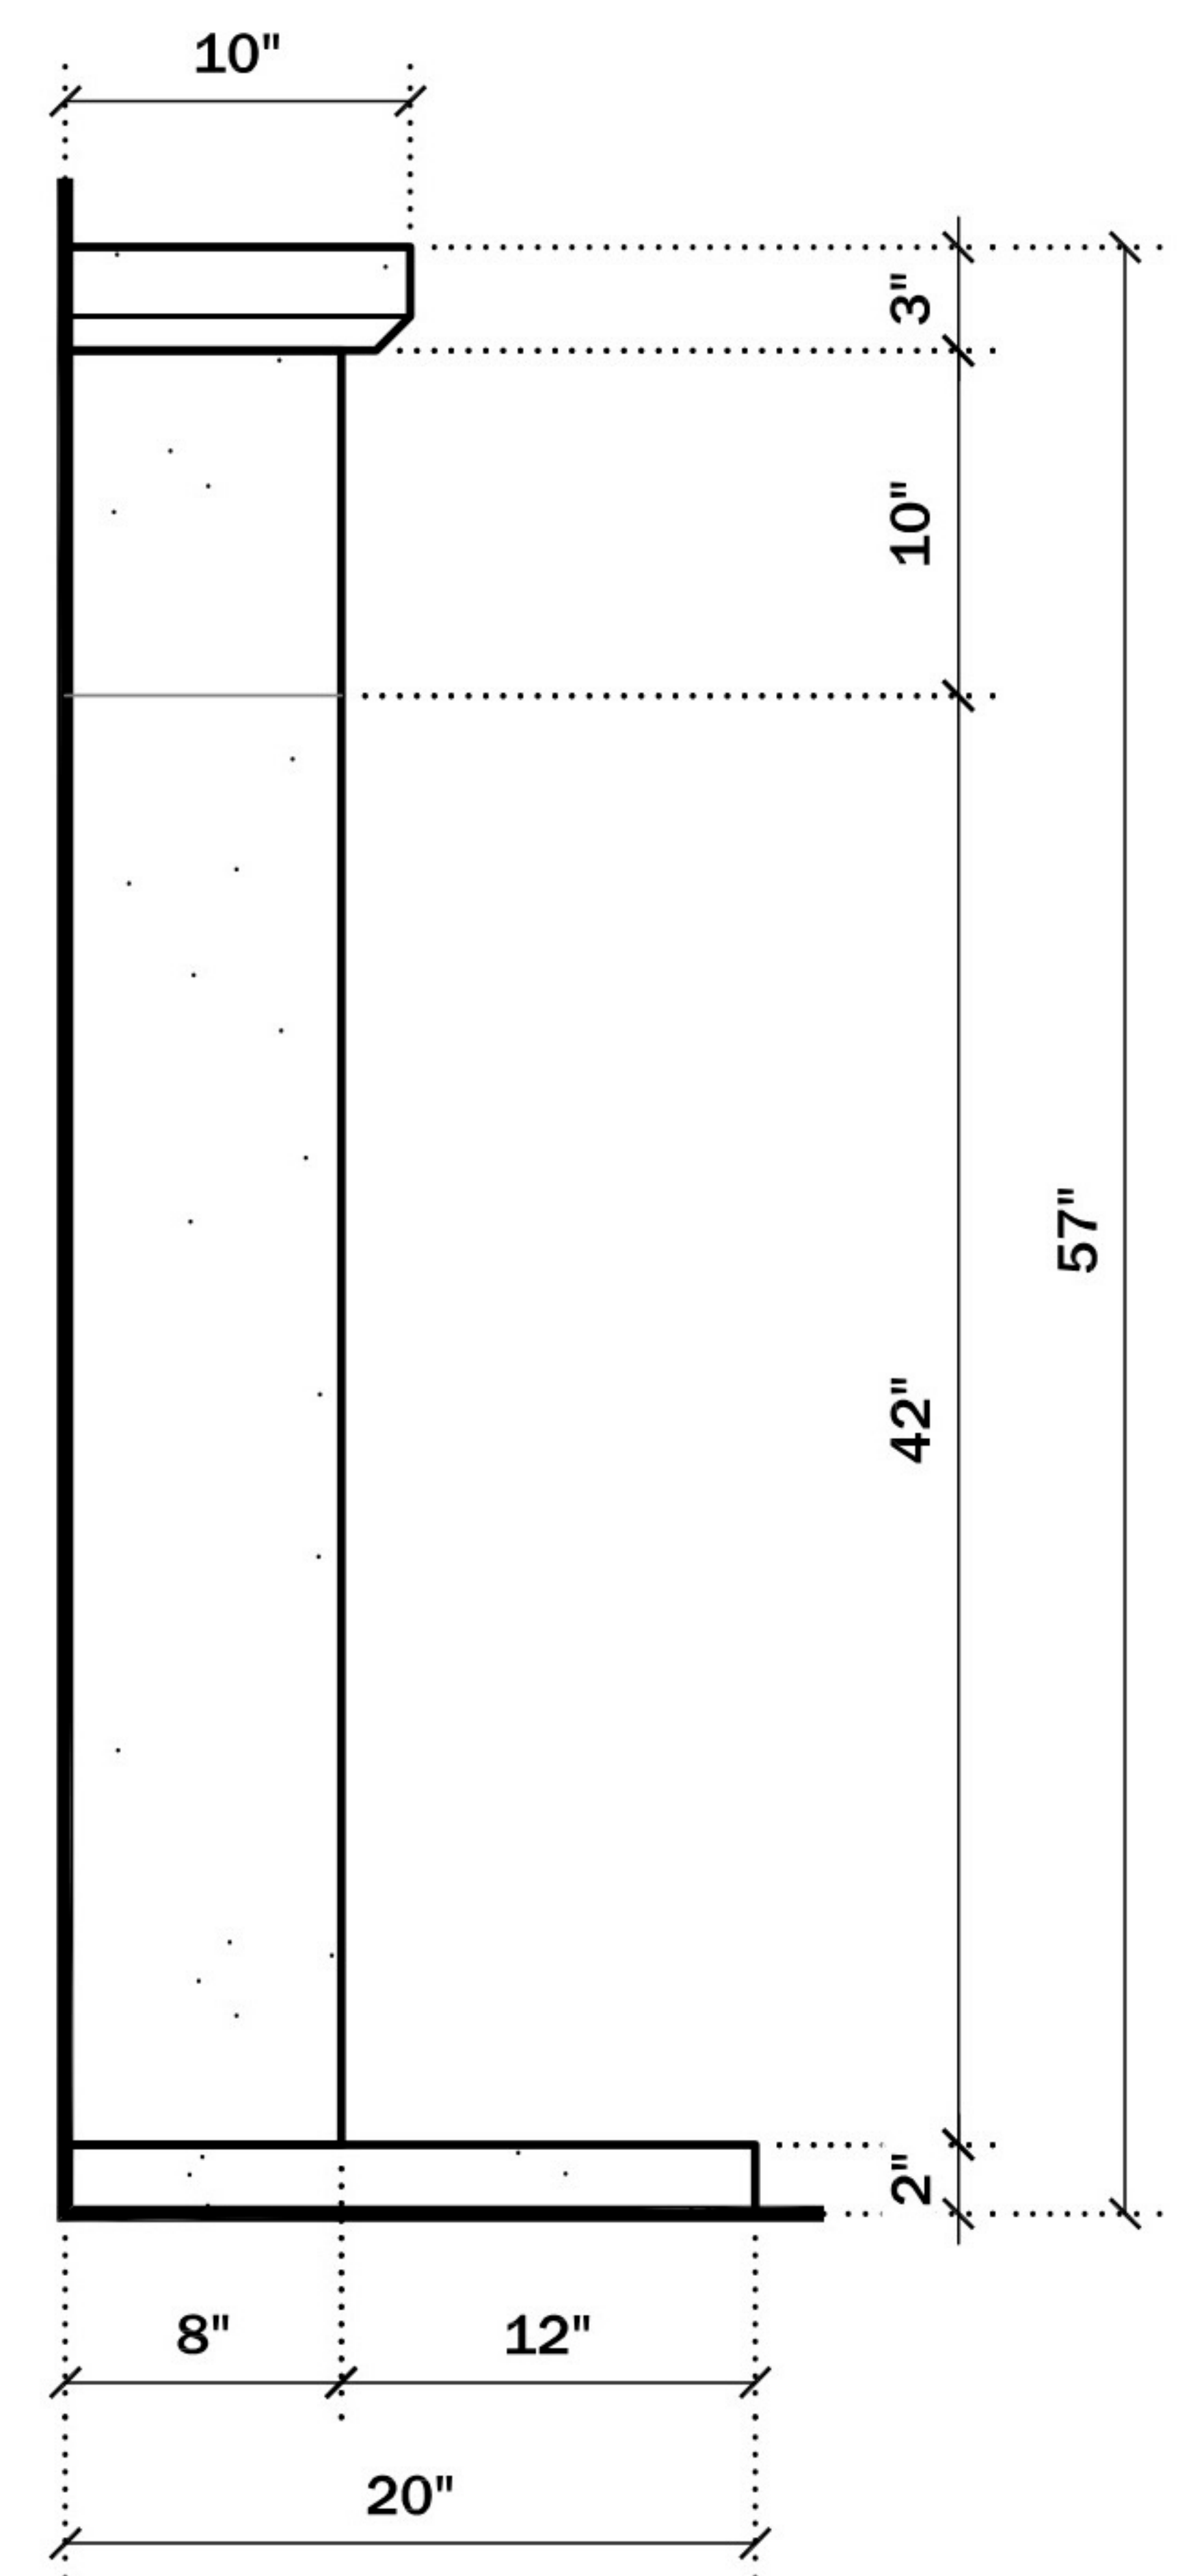

SIDE VIEW

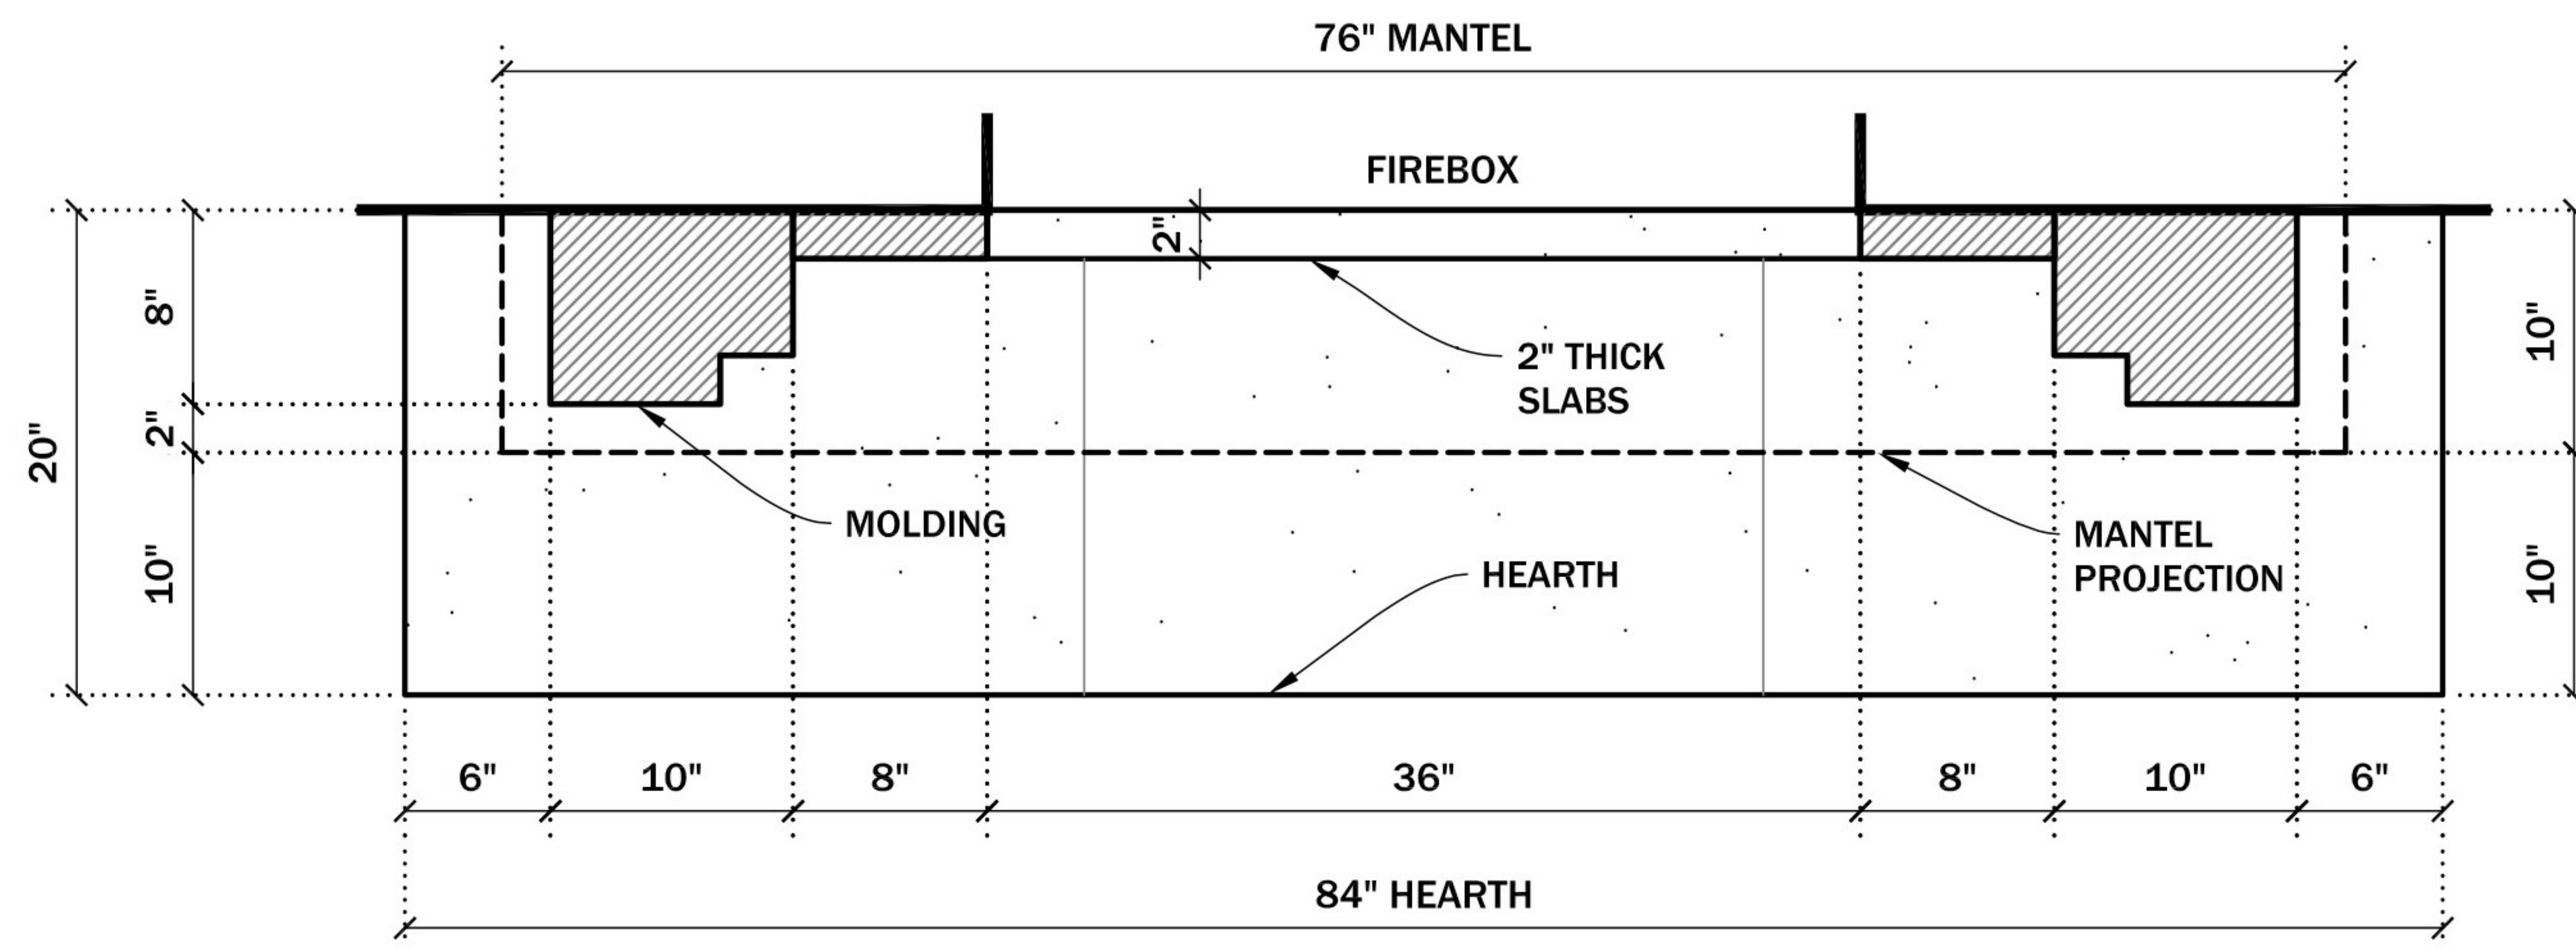

PLAN VIEW

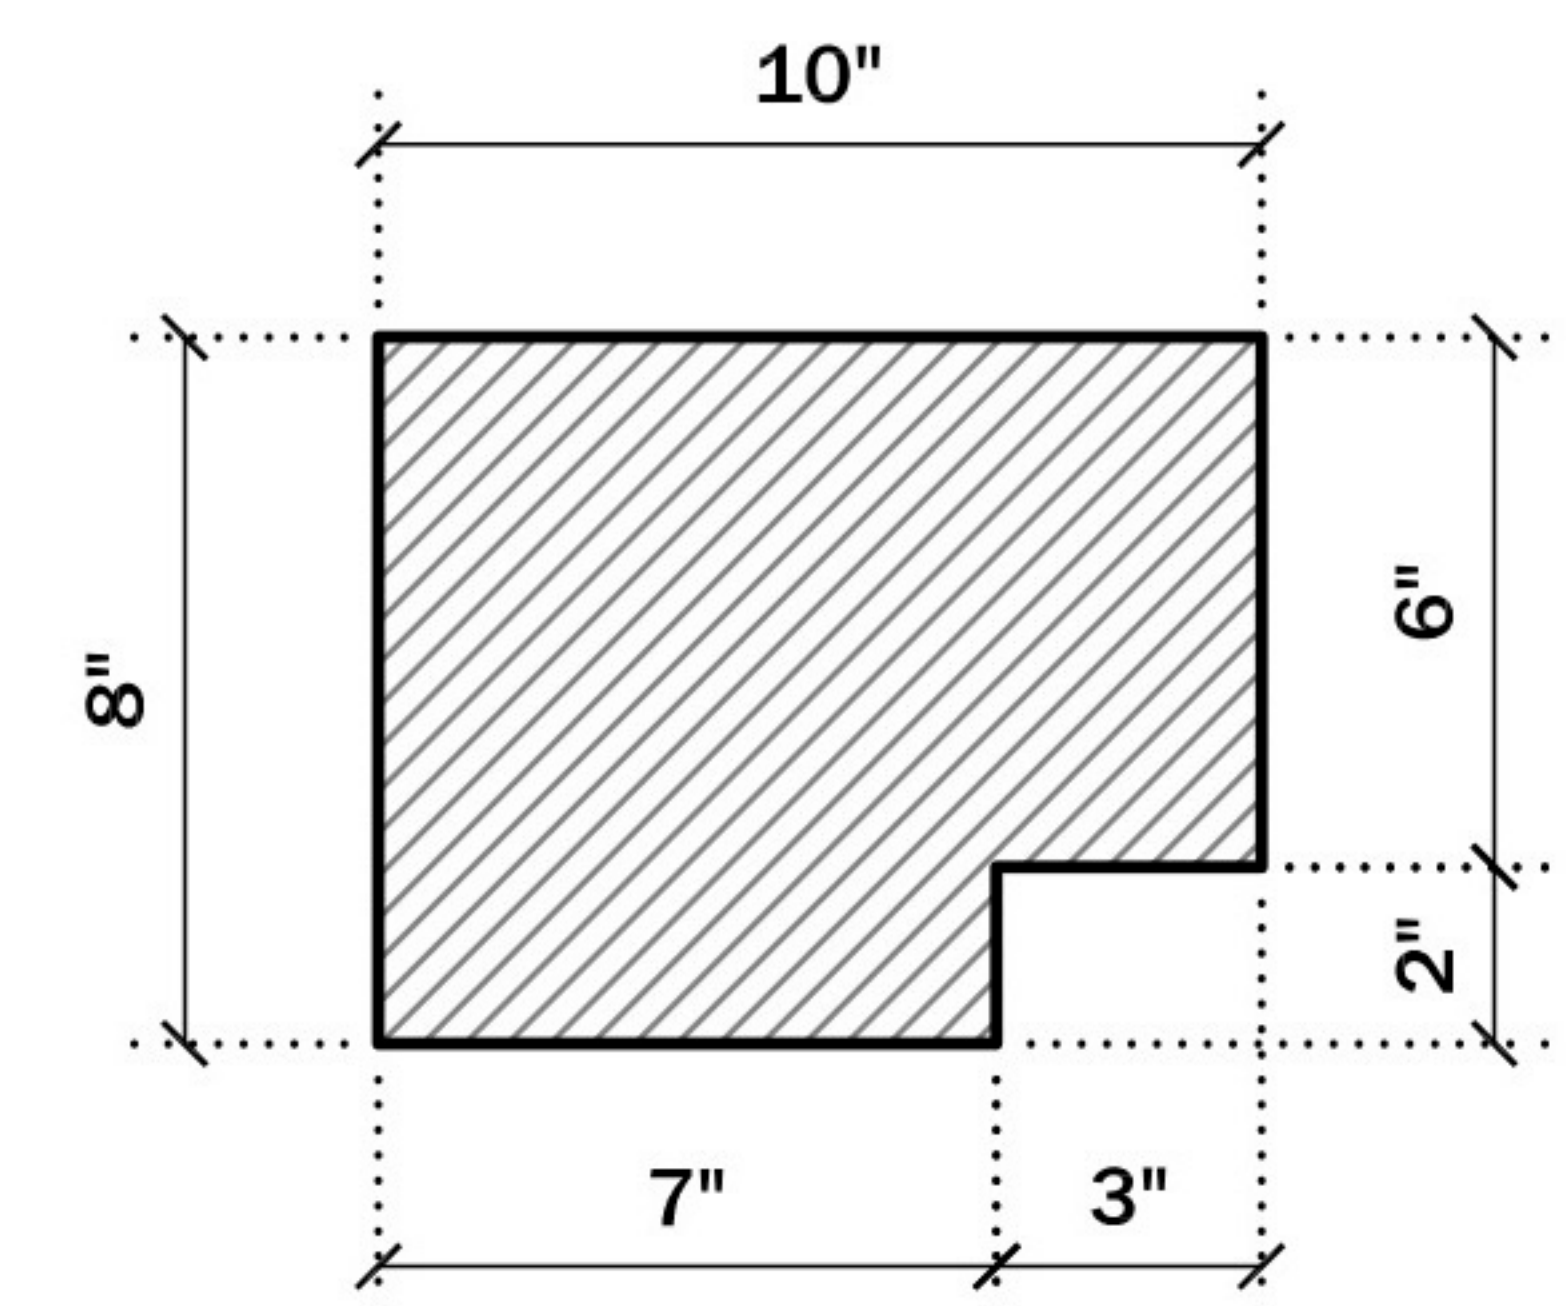

LEGS PROFILE