
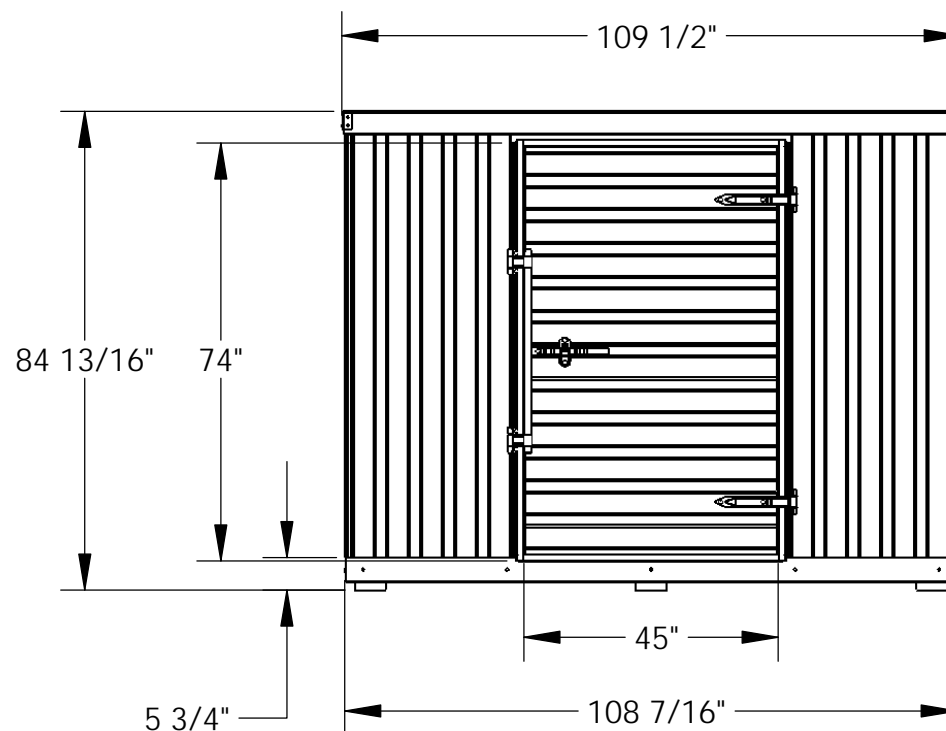


# DOUBLE DEPTH STORAGE BUILDING - STOR-912-G-W-1RH

APPROX WEIGHT: 1285.82 lbs.  
DOES NOT INCLUDE WEIGHT OF POWER OR PACKAGING!!!

\*\*\* ANY ADDITIONS, DELETIONS, OR OMISSIONS MUST BE CORRECTED ON THIS DRAWING AS THIS DRAWING WILL BE CONSIDERED ALL INCLUSIVE \*\*\*

ALL GRAPHICS PROVIDED ARE FOR REFERENCE ONLY. IF CERTAIN DIMENSIONS ARE CRITICAL PLEASE VERIFY THOSE DIMENSIONS WITH YOUR SALESPERSON

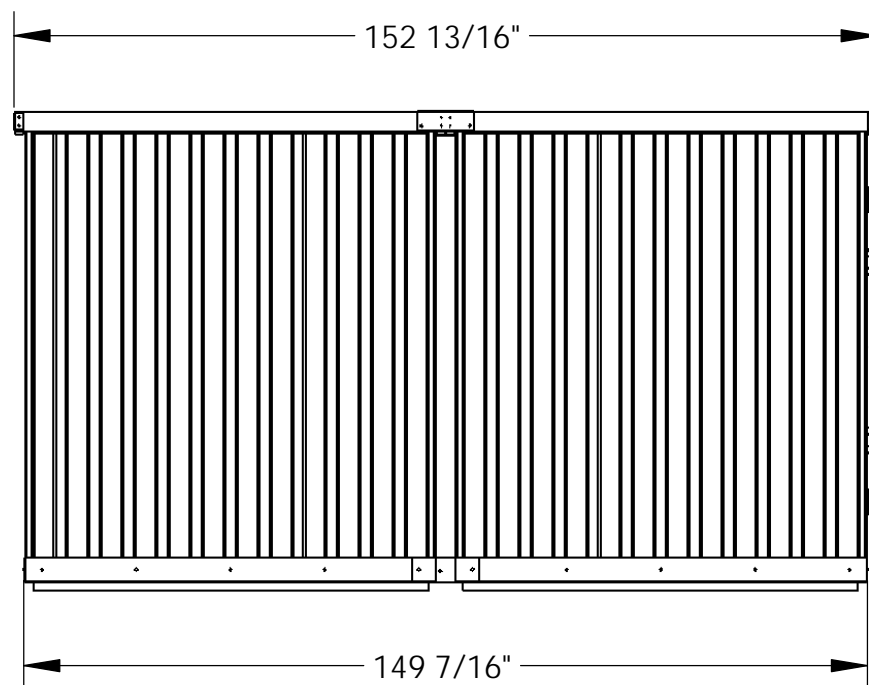

## STANDARD FEATURES

MODEL NUMBER IS: STOR-912-G-W-1RH  
UNIFORM CAPACITY OF FLOOR IS: 5,500 LBS  
OVERALL WIDTH IS: 109 1/2"  
USABLE WIDTH INSIDE IS: 104 3/4"  
OVERALL DEPTH IS: 152 13/16"  
USABLE DEPTH INSIDE IS: 145 3/4"  
OVERALL HEIGHT IS: 84 13/16"  
USABLE HEIGHT INSIDE IS: 77 7/16"  
USABLE DOOR OPENING IS: 45" W X 74" H  
WOODEN FLOOR HEIGHT IS: 5 3/4" H  
HOLDS SNOW UP TO 45 LBS PER SQ-FT

DIMENSION TOLERANCE  $\pm 1/4"$

APPROVAL

I, THE UNDERSIGNED, AGREE THAT THE PRODUCT AS REPRESENTED SATISFIES DESIGN AND DIMENSION REQUIREMENTS. I ALSO ACKNOWLEDGE MY DUTY TO CONFIRM PRODUCT AND INSTALLATION COMPLIANCE WITH ALL APPLICABLE FEDERAL, STATE AND LOCAL REGULATIONS AND STANDARDS.

**ANY MODIFIED UNITS ARE NON-RETURNABLE**

☐ As drawn ☐ As marked

Signed: \_\_\_\_\_ Date: \_\_\_\_\_

Printed Name: \_\_\_\_\_

LEAD TIME WILL START UPON RECEIPT OF SIGNED APPROVAL DRAWING

FOR INTERNAL USE ONLY  
PROJECT SIGN OFF

SALES	
ENG.	
FAB.	
POWER	

DISTRIBUTOR'S NAME:		P.O.#
VESTIL MANUFACTURING		X
DRAWN BY: ND		W.O.#
DATE: 12/23/11		X
REFERENCE: X		SALES: X
SCALE: 1:34		FILE NAME:
QUOTED LEAD TIME: X		41-007-007
QUOTE #		X

## SPECIAL FEATURES

NONE