


RECOMMENDED HEADER CLEARANCE
FROM TOP OF DOOR FOR THE
FOLLOWING TYPE OF HANGER:
LOW PROFILE = 5¼"
STANDARD = 6¼"
SPOKED = 9½"
#144 = 10¼"

MOUNTING TRACK ON TRIM OR LEDGERBOARD?
MOUNTING TRACK ABOVE TRIM?

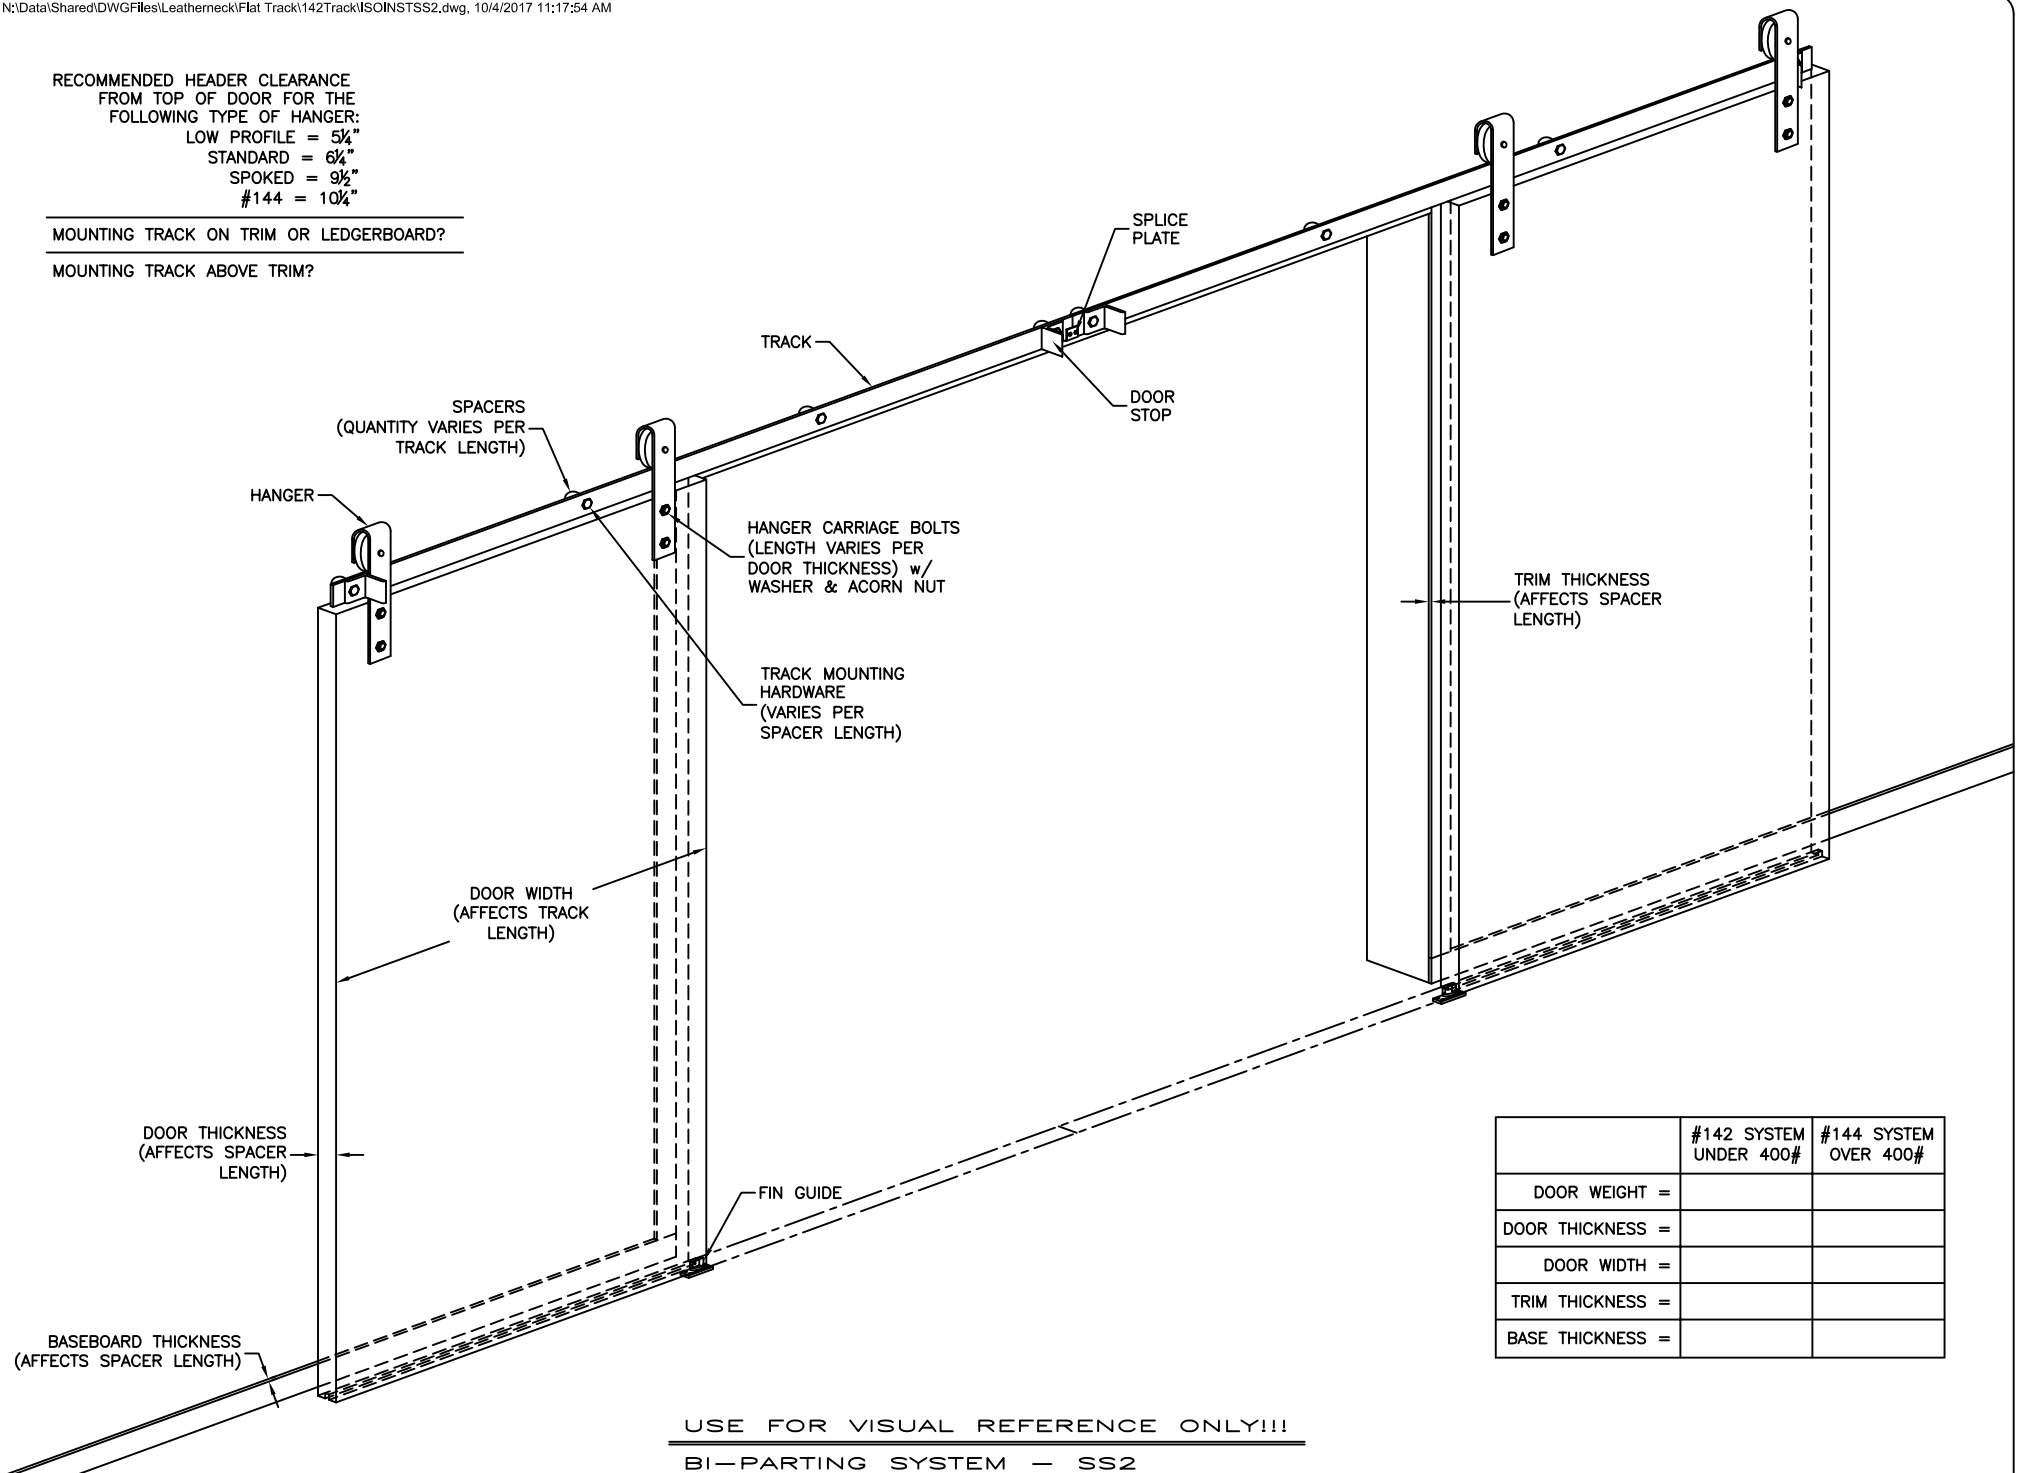

	#142 SYSTEM UNDER 400#	#144 SYSTEM OVER 400#
DOOR WEIGHT =		
DOOR THICKNESS =		
DOOR WIDTH =		
TRIM THICKNESS =		
BASE THICKNESS =		

USE FOR VISUAL REFERENCE ONLY!!!
BI-PARTING SYSTEM - SS2